 

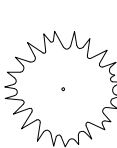




CONCEPTUAL PLANTING PLAN

DEIS Figure 15.h
Vista Technology Campus
September 2006

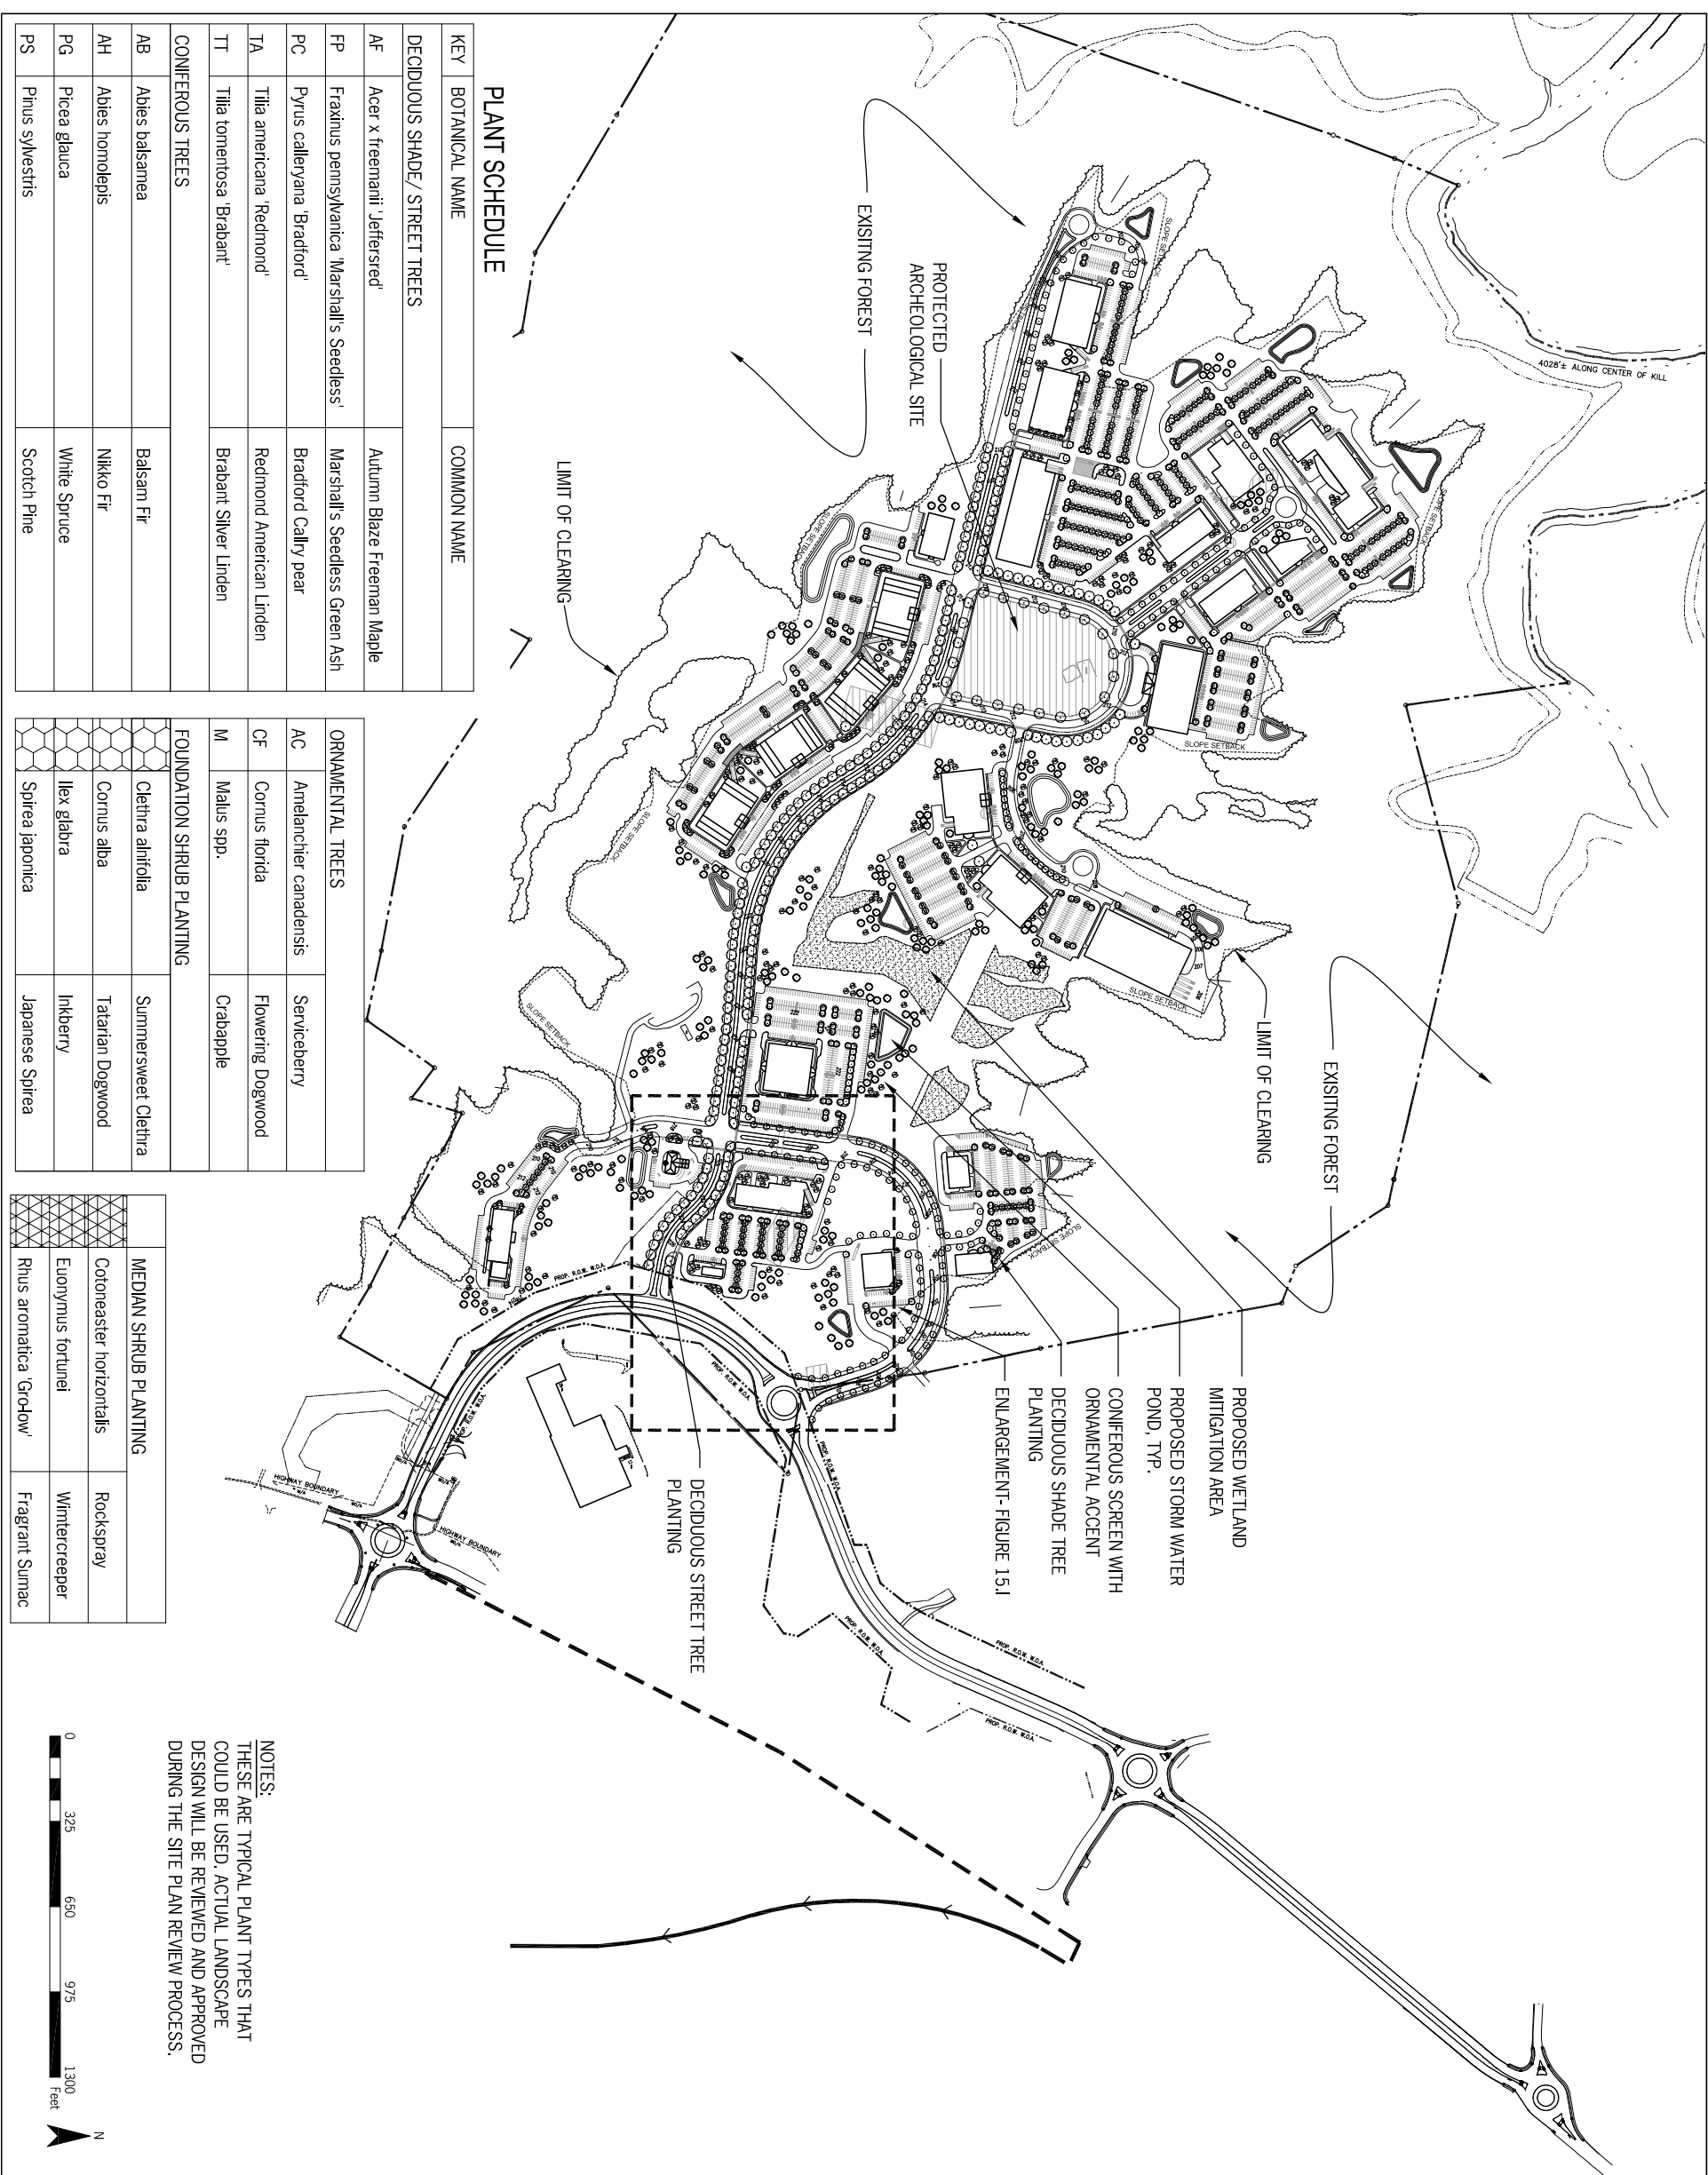
KEY

-  PROPERTY BOUNDARY
-  NEW DECIDUOUS TREE PLANTING
-  NEW CONIFEROUS TREE PLANTING
-  NEW ORNAMENTAL TREE PLANTING
-  EXISTING VEGETATION

PROJECT # 05104.11m
Copyright © 2006 Saratoga Associates. All Rights Reserved.
This map is computer generated using data acquired by Saratoga Associates from various sources and is intended only for reference, conceptual planning and illustrative purposes. This map is not intended to indicate nor be used for legal purposes. Property lines, location of objects or to provide any other information typical needed for construction or any other purpose when engineered plans or land surveys are required.
FILE: SX200505104VE.1 Conceptual Design05104 Planting.dwg

SARATOGA ASSOCIATES
Landscape Architects, Architects,
Engineers, and Planners, P.C.
NEW YORK CITY > SARATOGA SPRINGS

VISTA DEVELOPMENT GROUP, LLC.



PLANT SCHEDULE

KEY	BOTANICAL NAME	COMMON NAME
DECIDUOUS SHADE/ STREET TREES		
AF	Acer x freemanii 'Jeffersred'	Autumn Blaze Freeman Maple
FP	Fraxinus pennsylvanica 'Marshall's Seedless'	Marshall's Seedless Green Ash
PC	Pyrus calleryana 'Bradford'	Bradford Callery pear
TA	Tilia americana 'Redmond'	Redmond American Linden
TT	Tilia tomentosa 'Brabant'	Brabant Silver Linden
CONIFEROUS TREES		
AB	Abies balsamea	Balsam Fir
AH	Abies homolepis	Nikko Fir
PG	Picea glauca	White Spruce
PS	Pinus sylvestris	Scotch Pine

ORNAMENTAL TREES	
AC	Amelanchier canadensis Serviceberry
CF	Cornus florida Flowering Dogwood
M	Malus spp. Crabapple
FOUNDATION SHRUB PLANTING	
	Clethra alnifolia Summersweet Clethra
	Cornus alba Tatarian Dogwood
	Ilex glabra Inkberry
	Spiraea japonica Japanese Spirea

MEDIAN SHRUB PLANTING	
	Cotoneaster horizontalis Rockspray
	Euonymus fortunei Wintercreeper
	Rhus aromatica 'Gro-low' Fragrant Sumac

NOTES:
THESE ARE TYPICAL PLANT TYPES THAT COULD BE USED. ACTUAL LANDSCAPE DESIGN WILL BE REVIEWED AND APPROVED DURING THE SITE PLAN REVIEW PROCESS.