




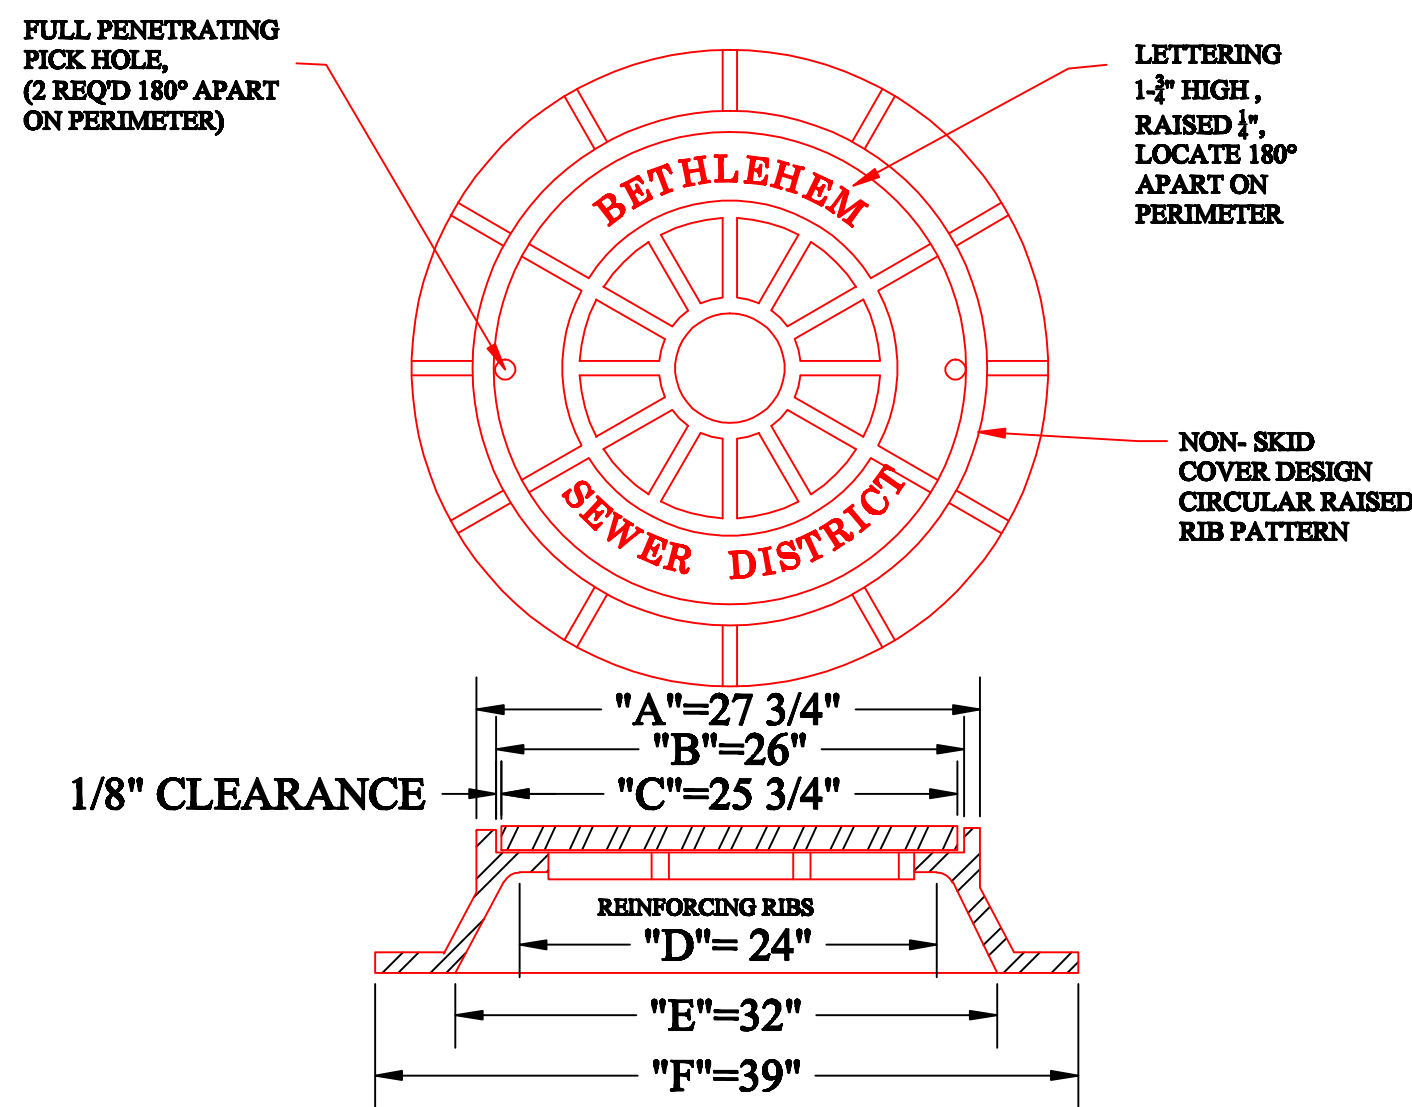

STANDARD CAST IRON MH COVER DETAIL

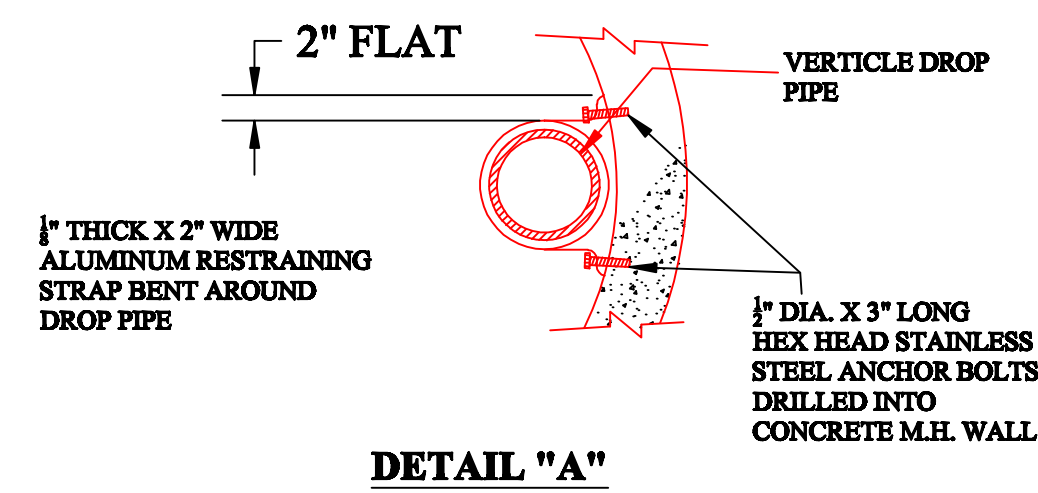


DETAIL "A"


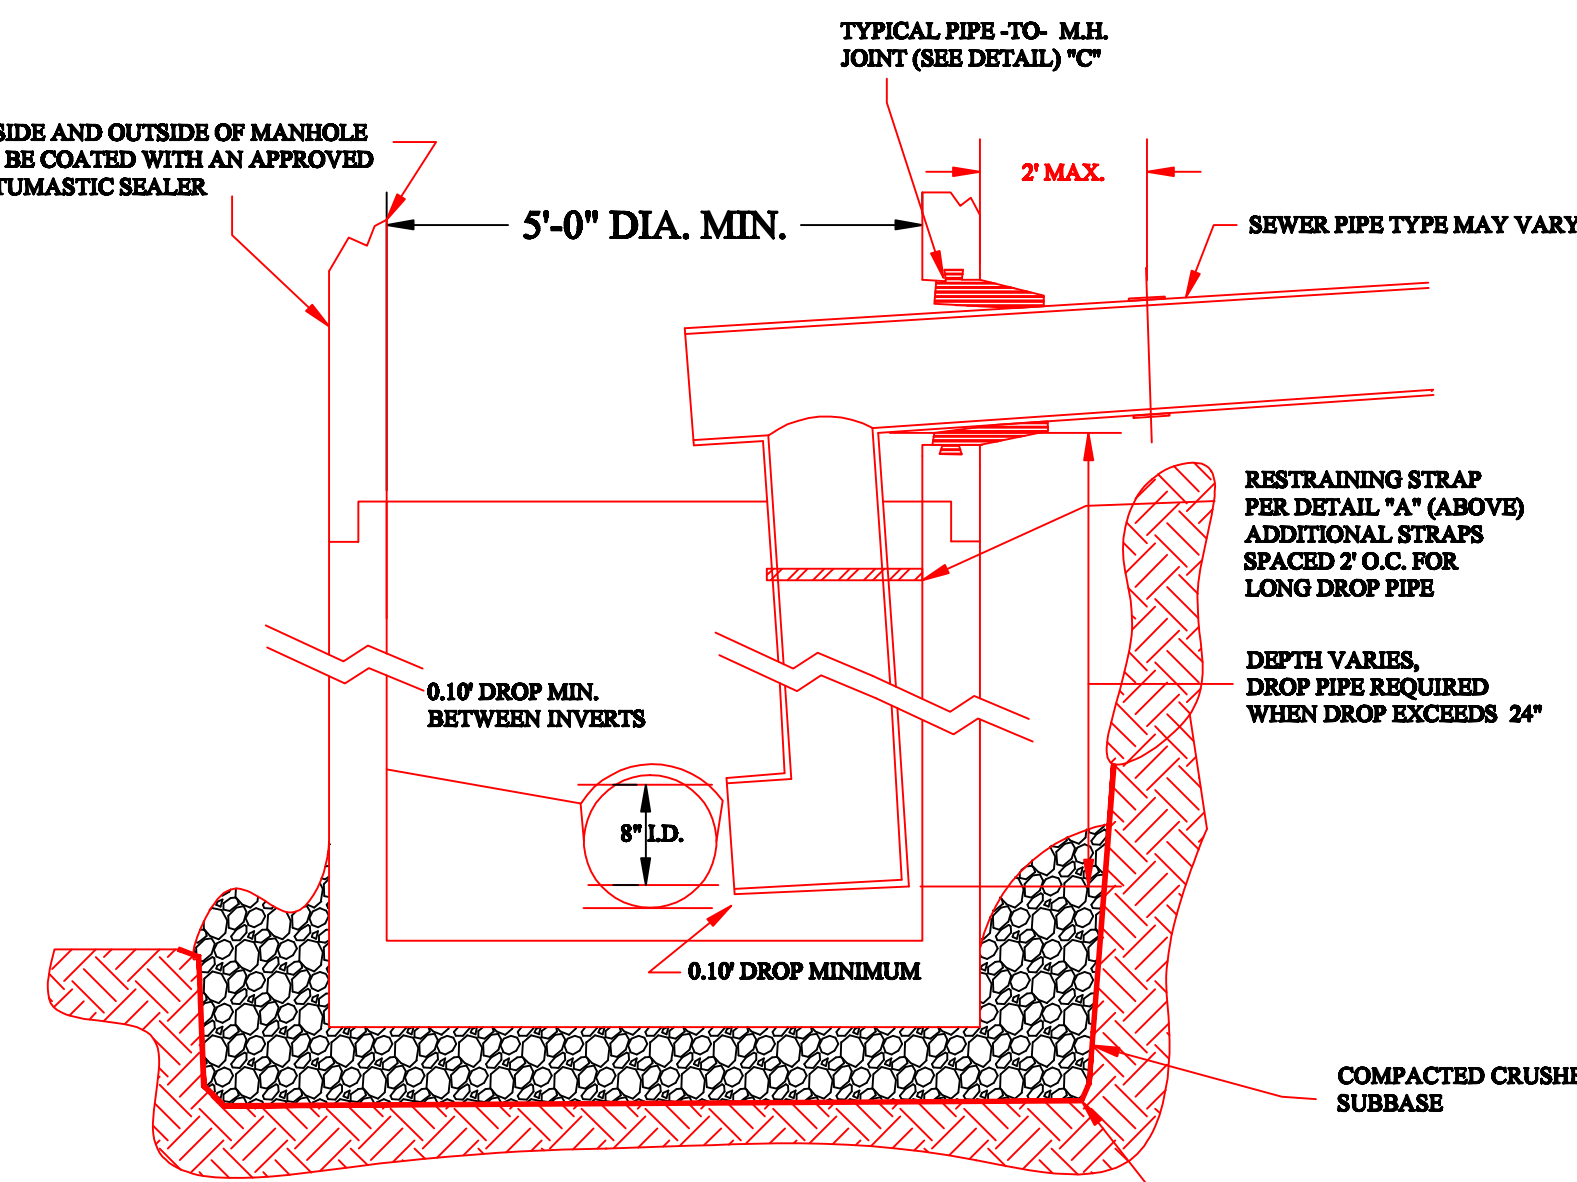


DROP MAN HOLE DETAIL


ADJUSTABLE MANHOLE RISER

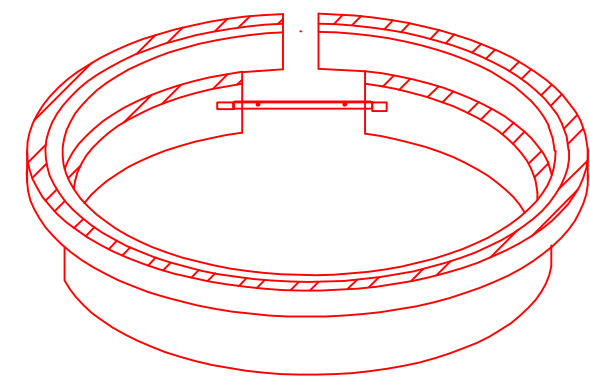

WYE SEWER BUILDING CONNECTION

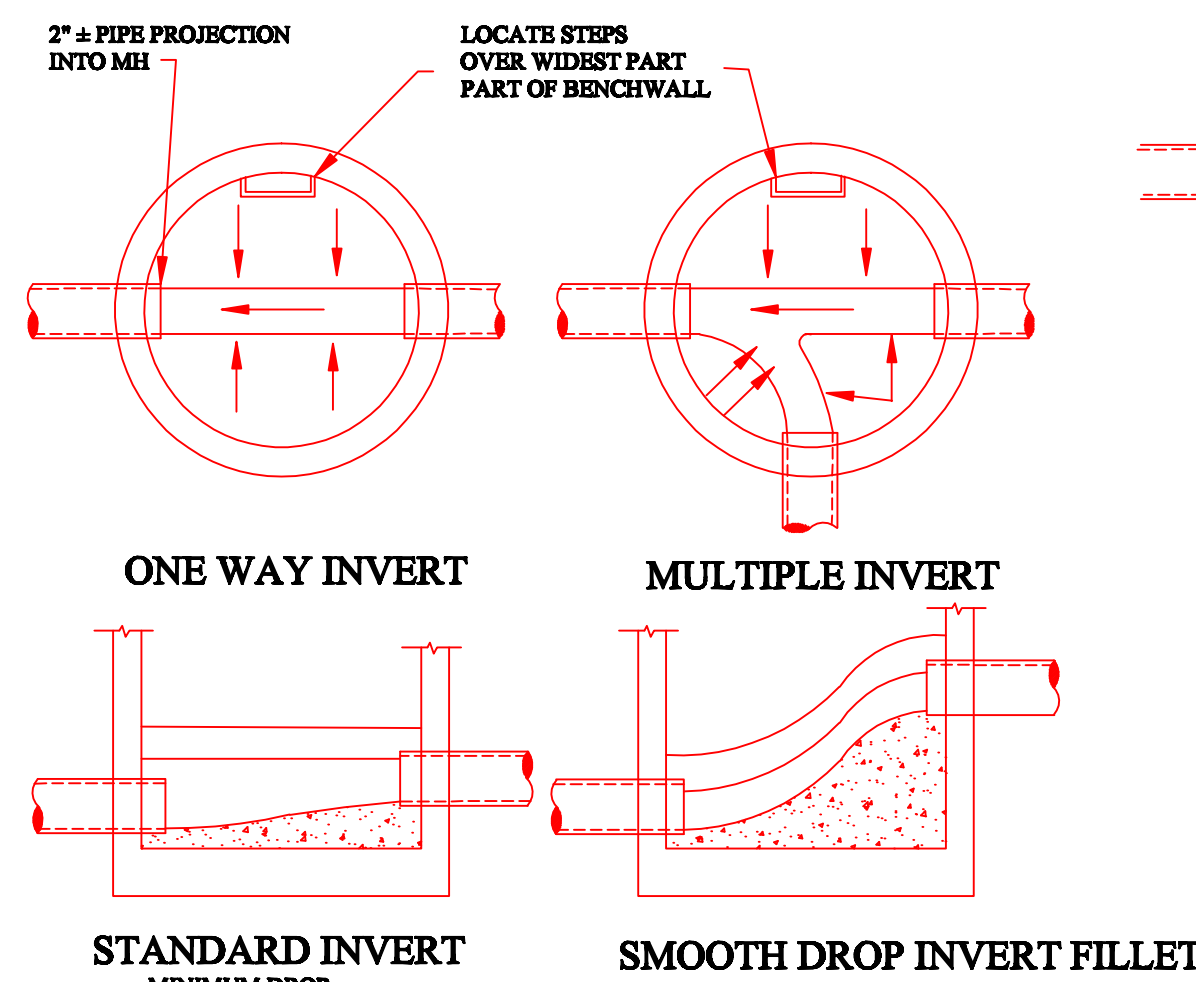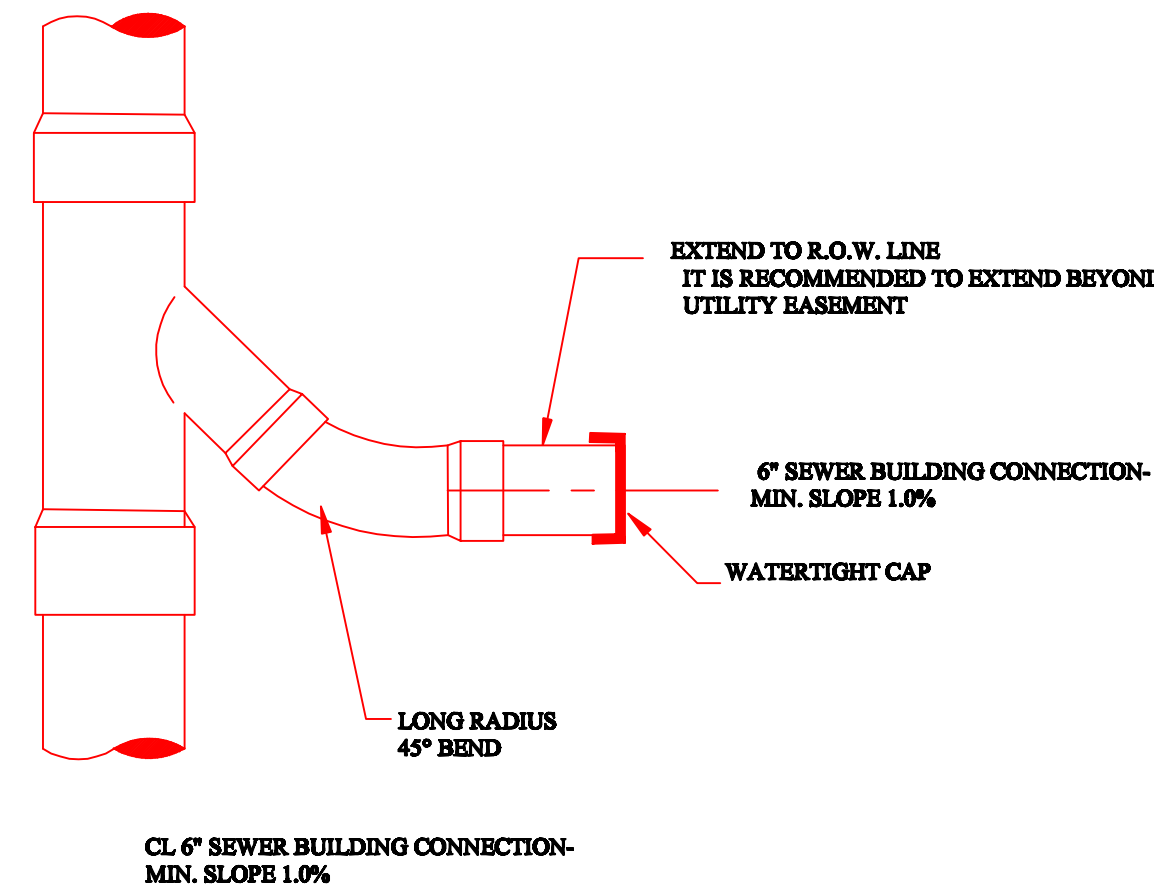


INVERT CHANNEL AND BENCHWALL DETAIL "D"

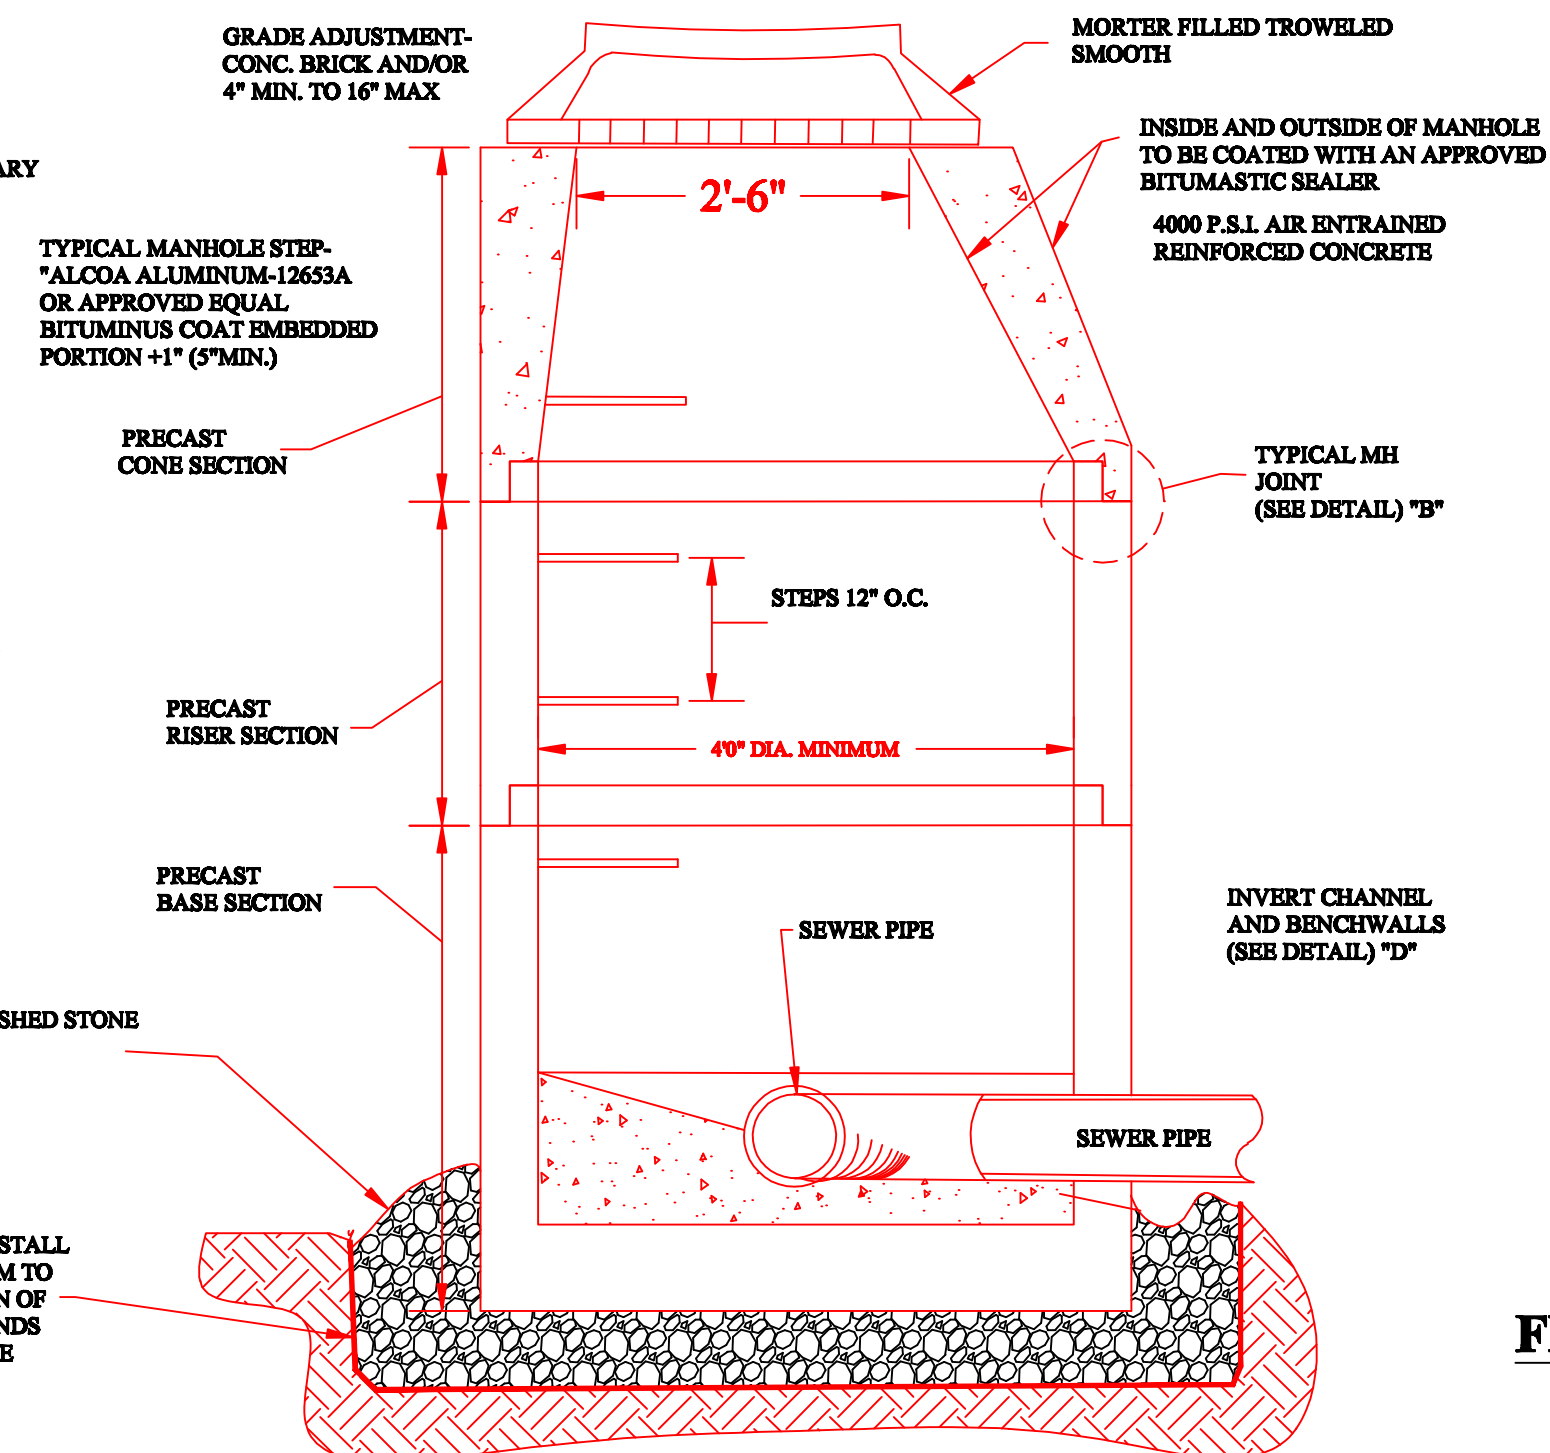


PRECAST CONCRETE MANHOLE DETAIL


M.H. JOINT DETAIL "B"

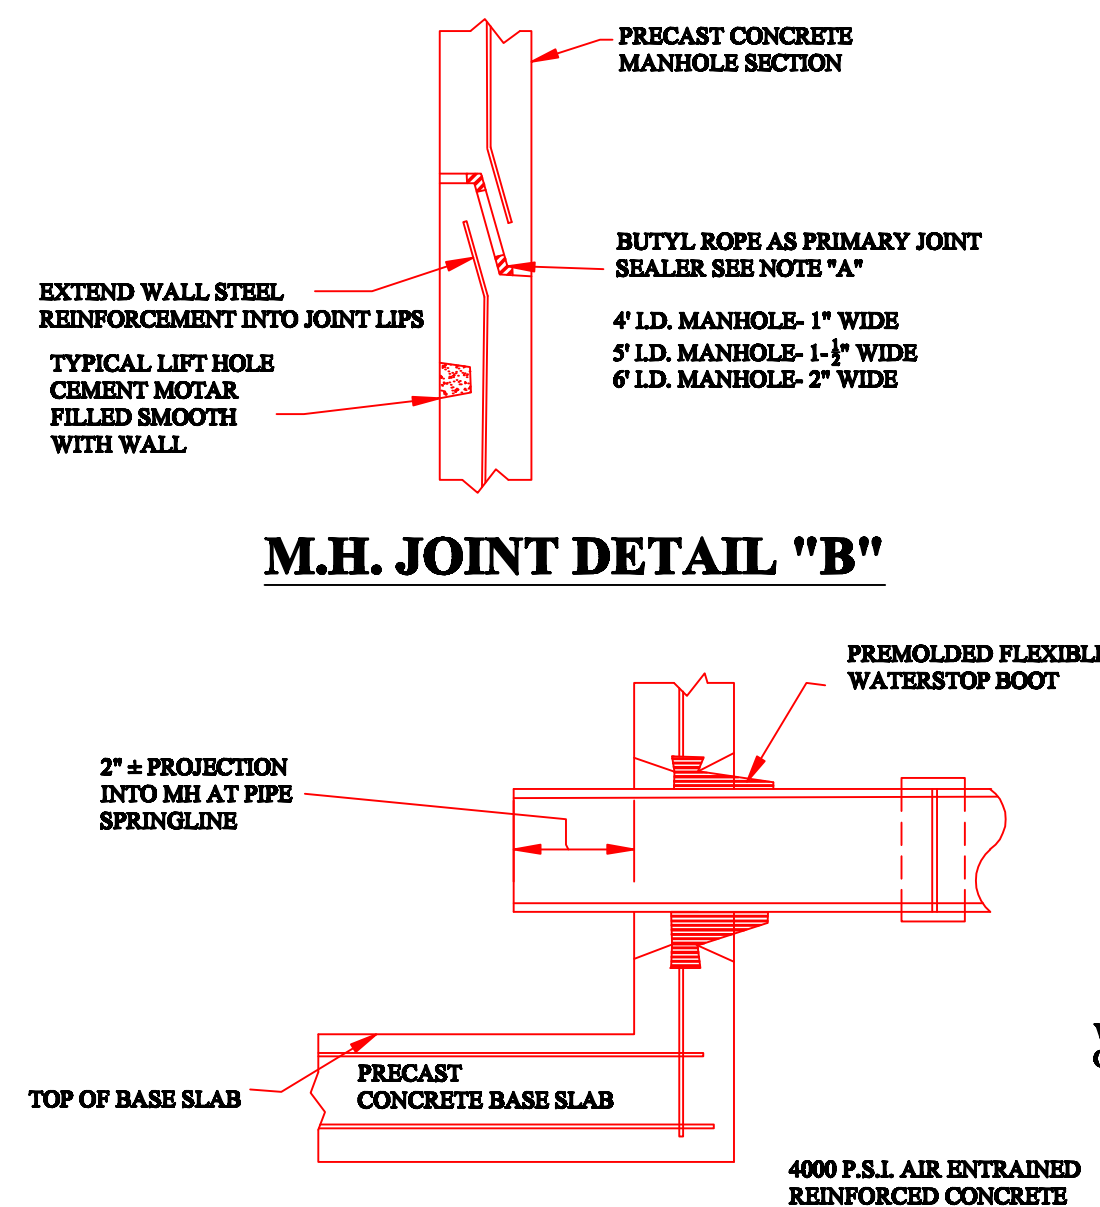


FLEXIBLE PIPE - TO - M.H. JOINT DETAIL "C"

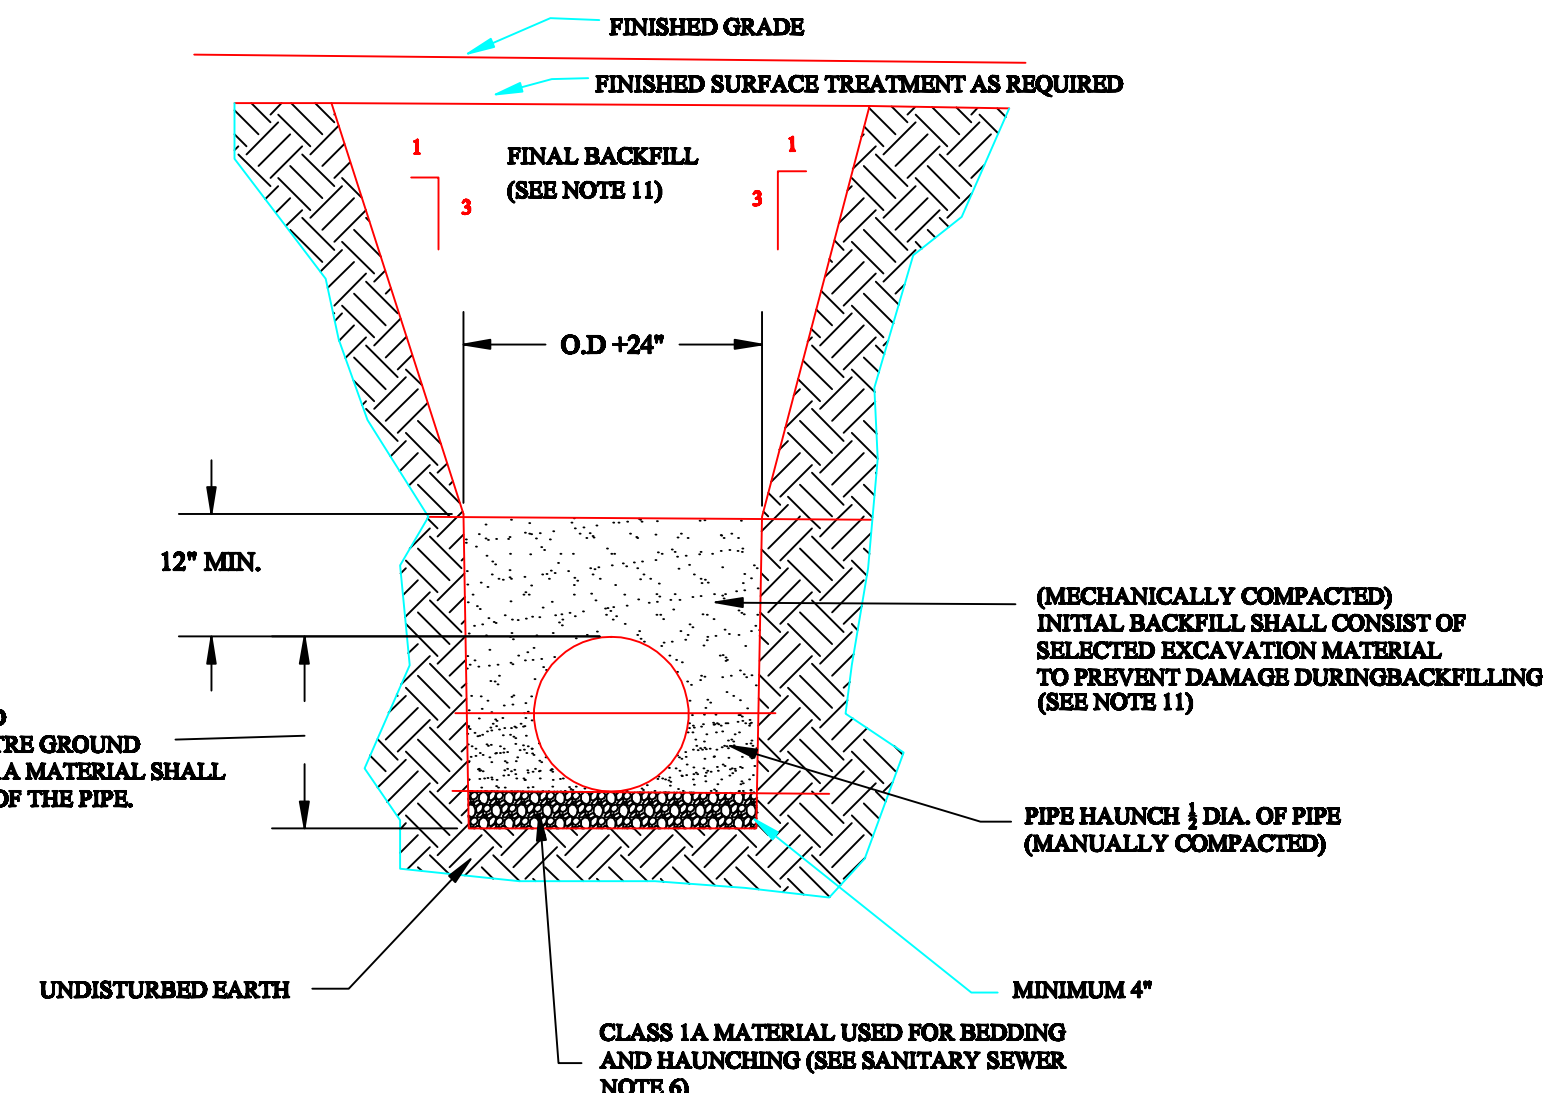

BEDDING DETAIL

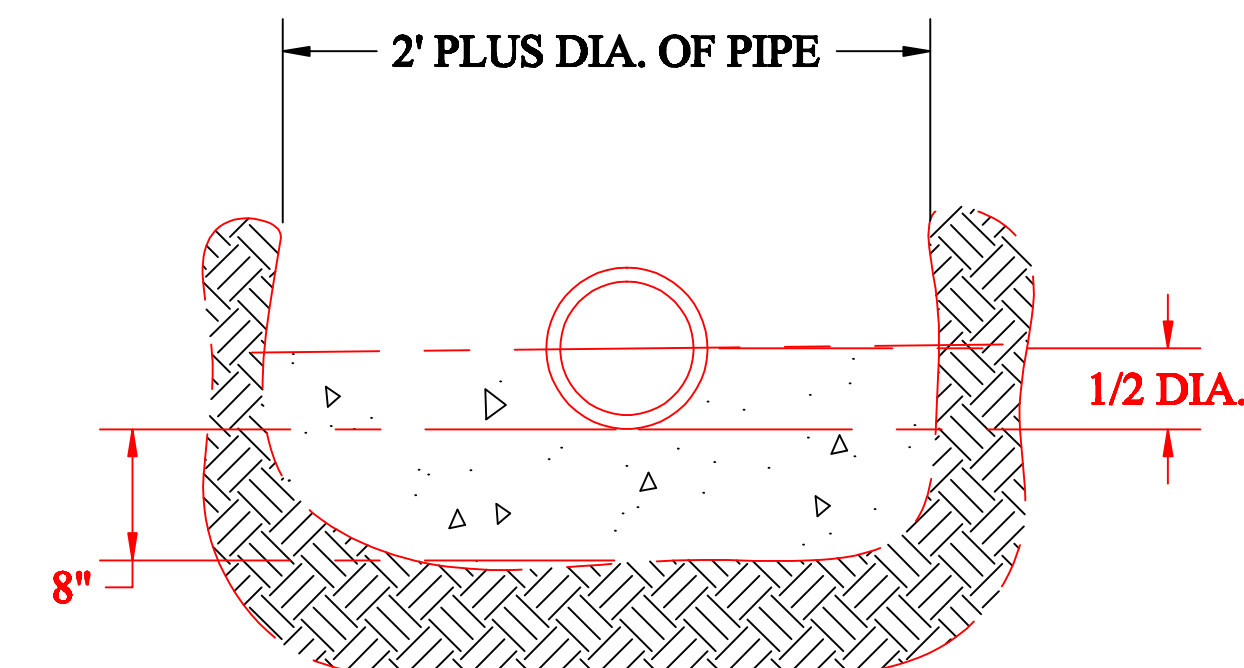

CONCRETE CRADLE FOR PIPE

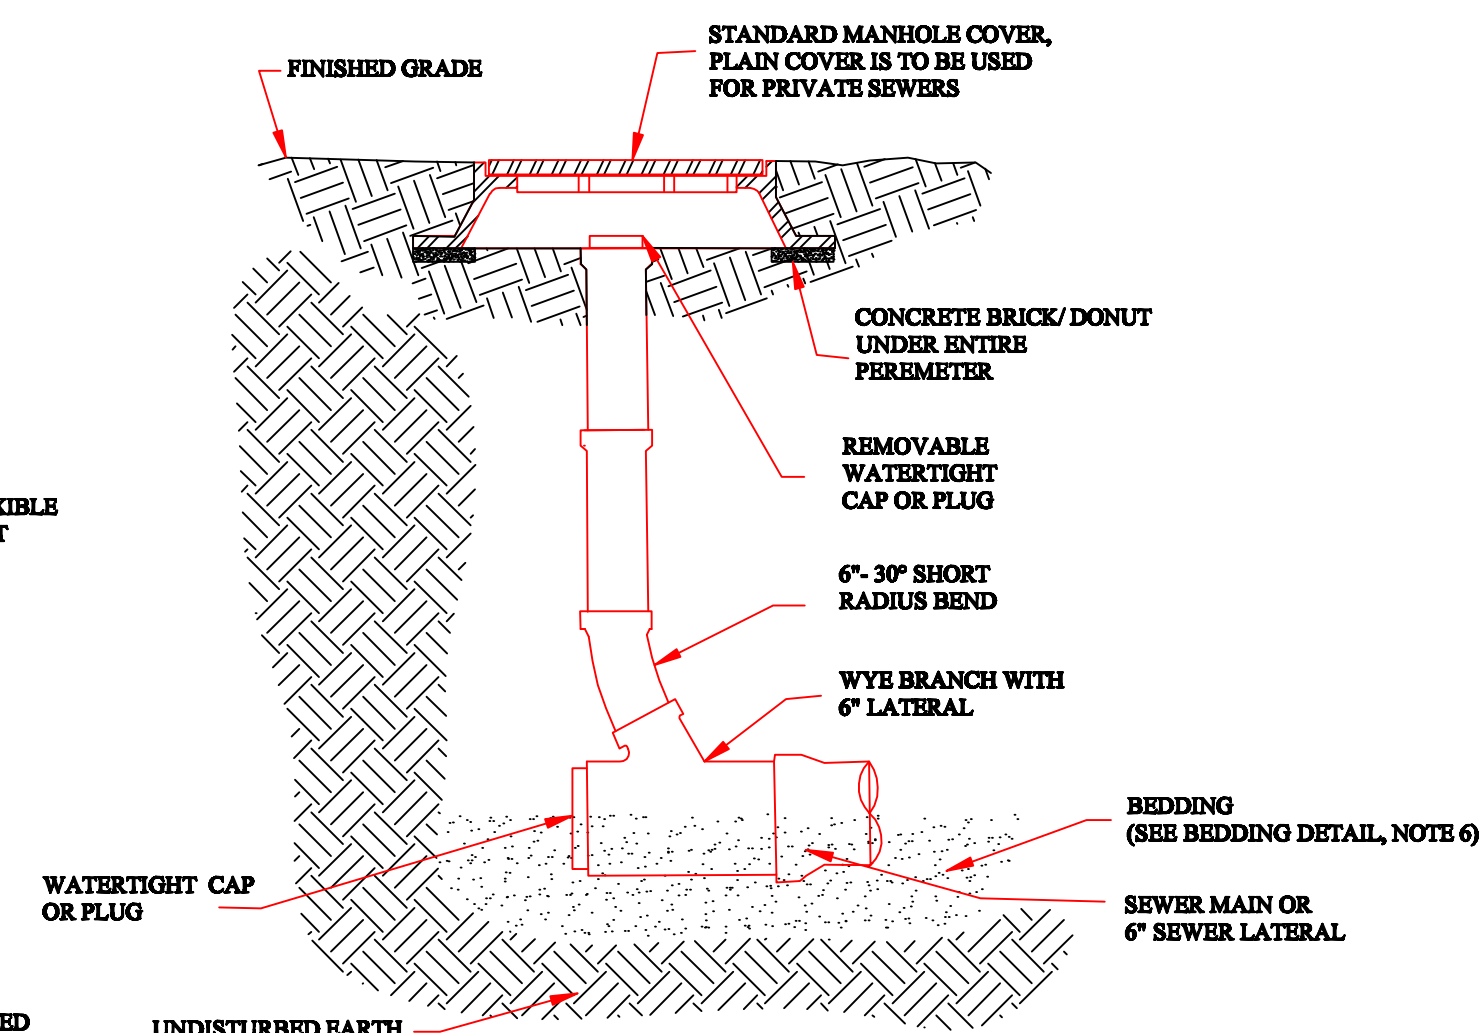

CLEANOUT DETAIL

REVISIONS

DATE	BY	DESCRIPTION
2/13/06		

SANITARY SEWER DETAILS

TOWN OF BETHLEHEM
DEPARTMENT OF PUBLIC WORKS
445 DELAWARE AVE. DELMAR, NY 12054

