



STANDARD GAUGE FOR C.M.P.		
MIN. BAND WIDTH (IN.)	DIAMETER (INCHES)	REQUIRED GAUGE
7	6	18
7	8	16
7	10	16
7	12	16
7	15	16
7	18	16
7	21	16
7	24	16
7	30	14
10.5	36	14
10.5	42	12
10.5	48	12
10.5	54	12
10.5	60	10
10.5	72	10
10.5	84	8


GAUGES LISTED ARE FOR STANDARD INSTALLATIONS, SHALLOW OR DEEP INSTALLATIONS MAY REQUIRE HEAVIER GAUGES

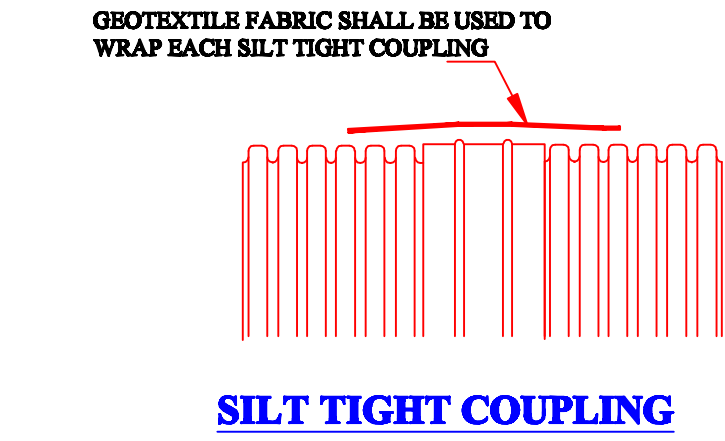


HIGH DENSITY POLYETHYLENE PIPE

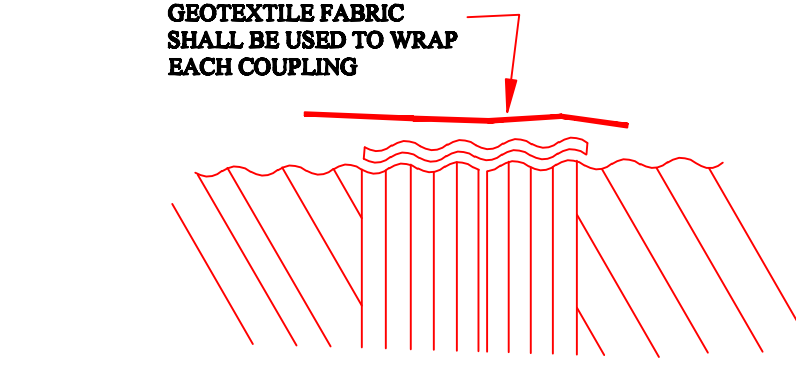


HELLICALLY CORRUGATED WITH ANNULAR ROLLED ENDS

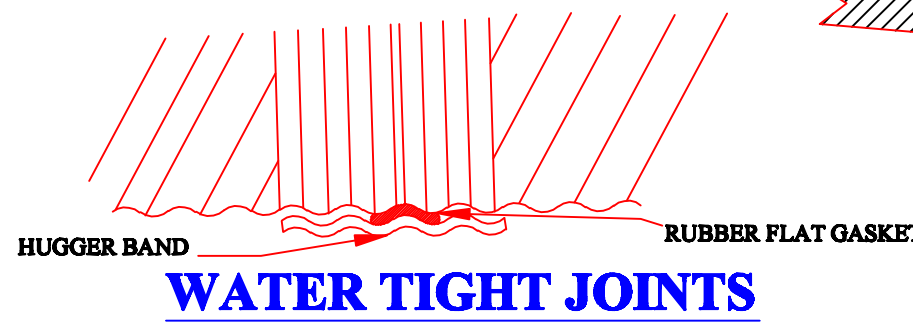


TYPICAL C.M.P. JOINT DETAILS

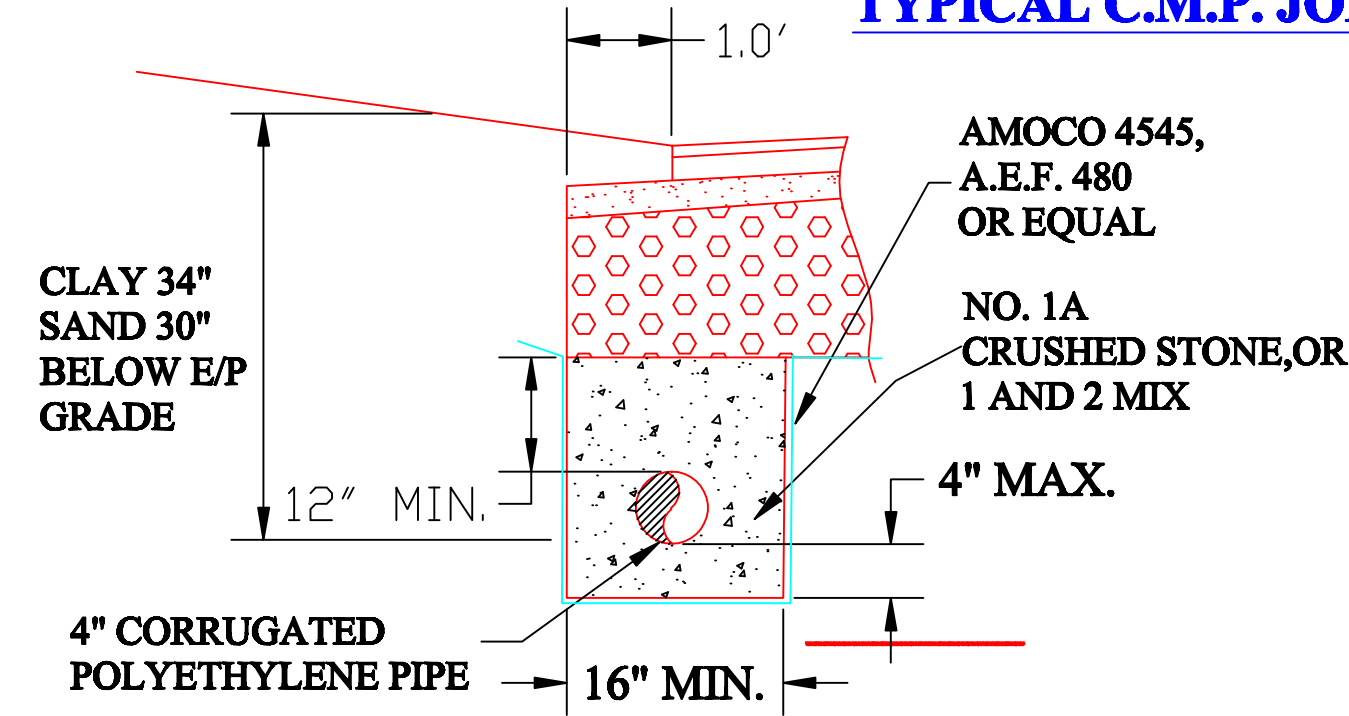


TYPICAL UNDERDRAIN DETAIL

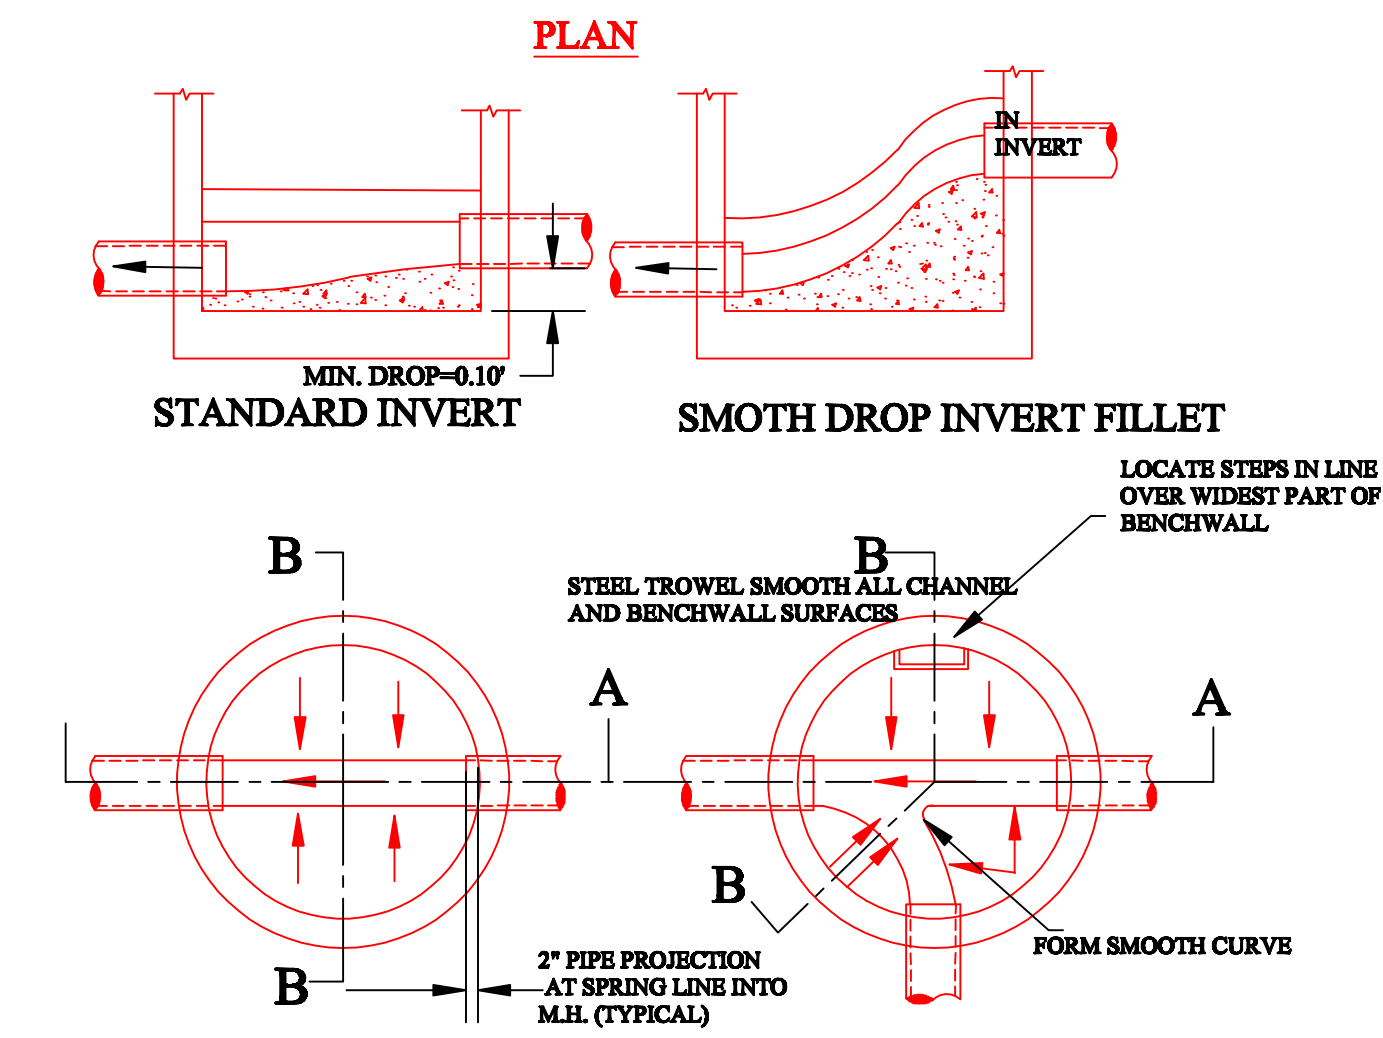


INVERT CHANNEL AND BENCHWALL DETAIL

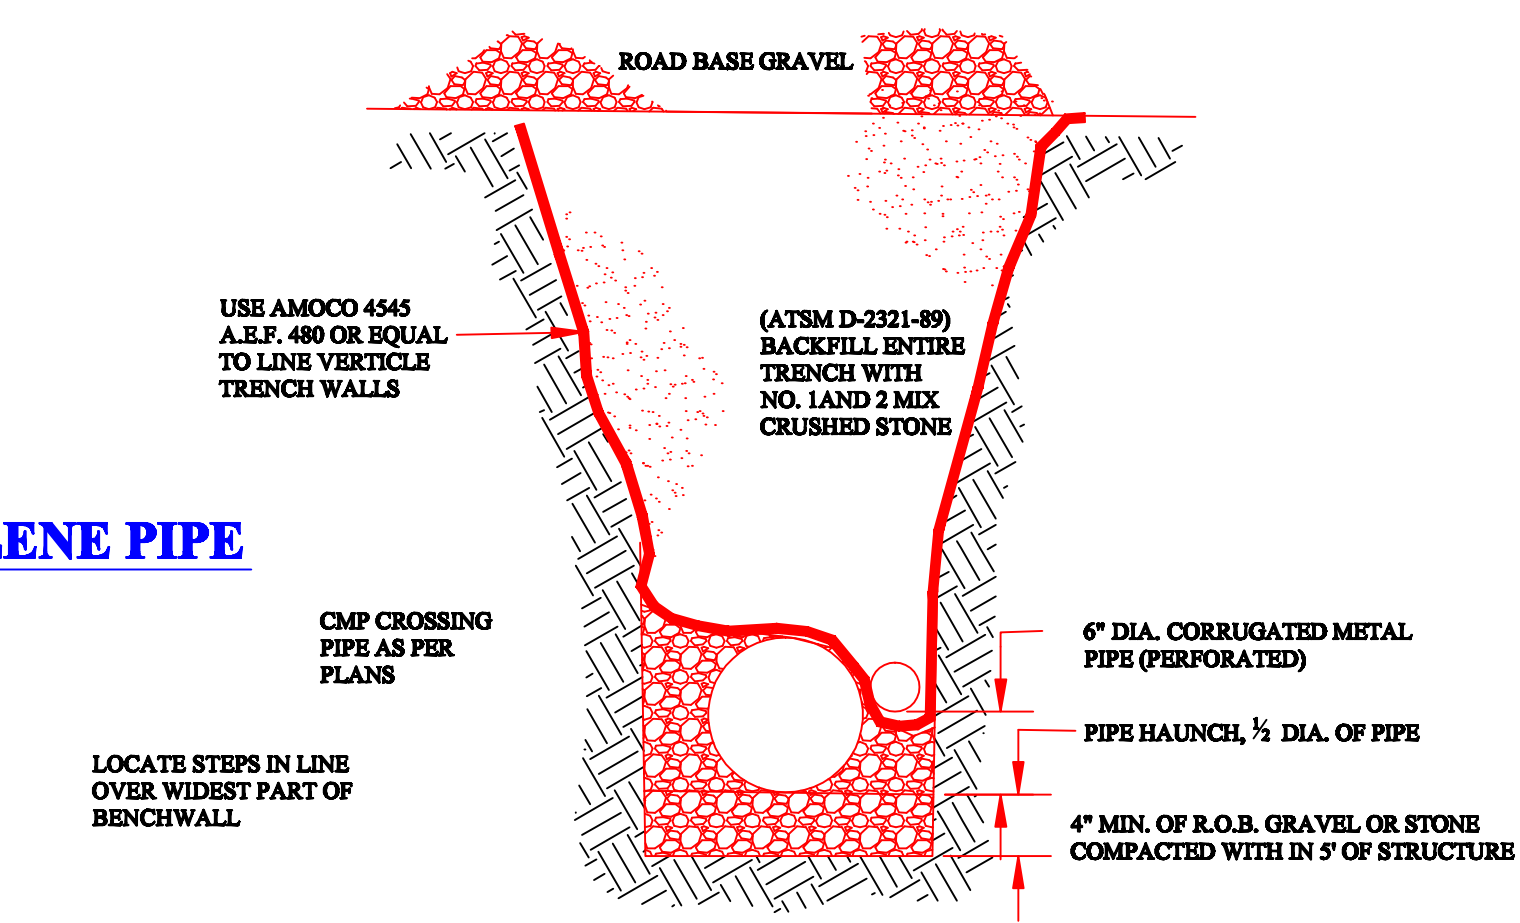

INVERT CHANNEL AND BENCHWALL DETAIL

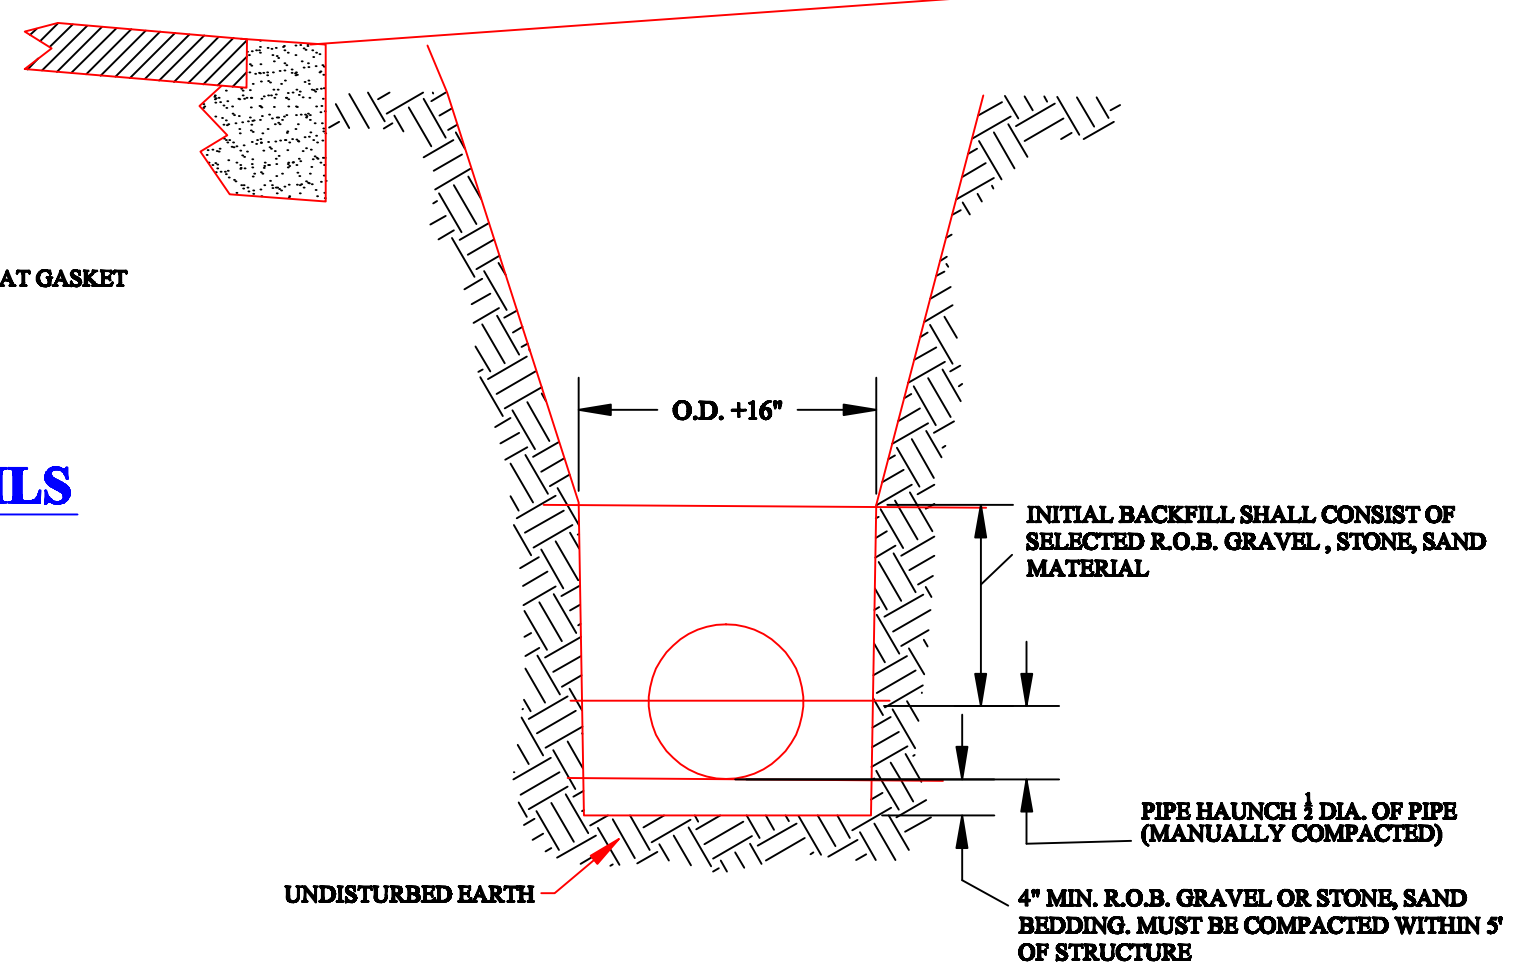


BEDDING DETAIL

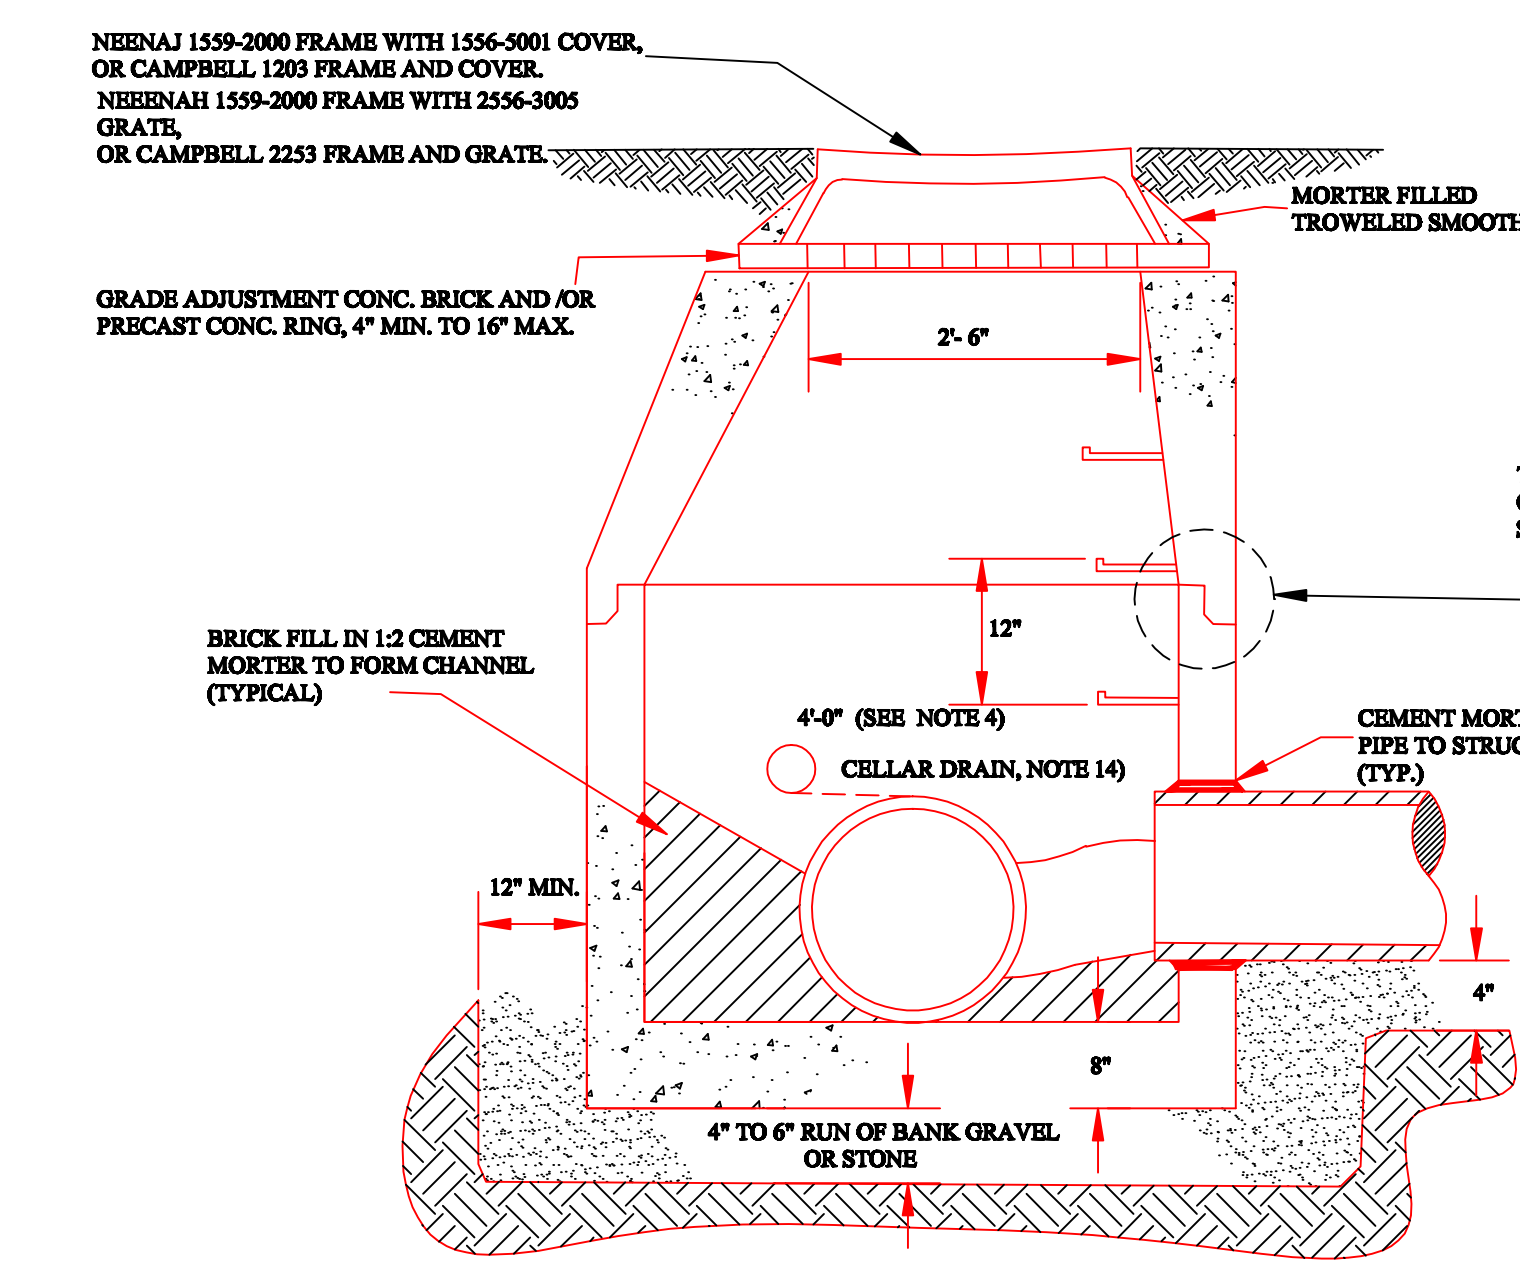


PRECAST CONCRETE TYPE


CATCH BASIN AND /OR MANHOLE DETAILS

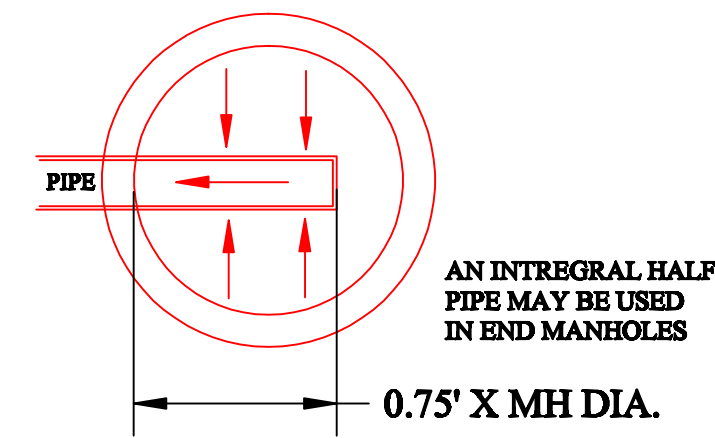


END MANHOLES

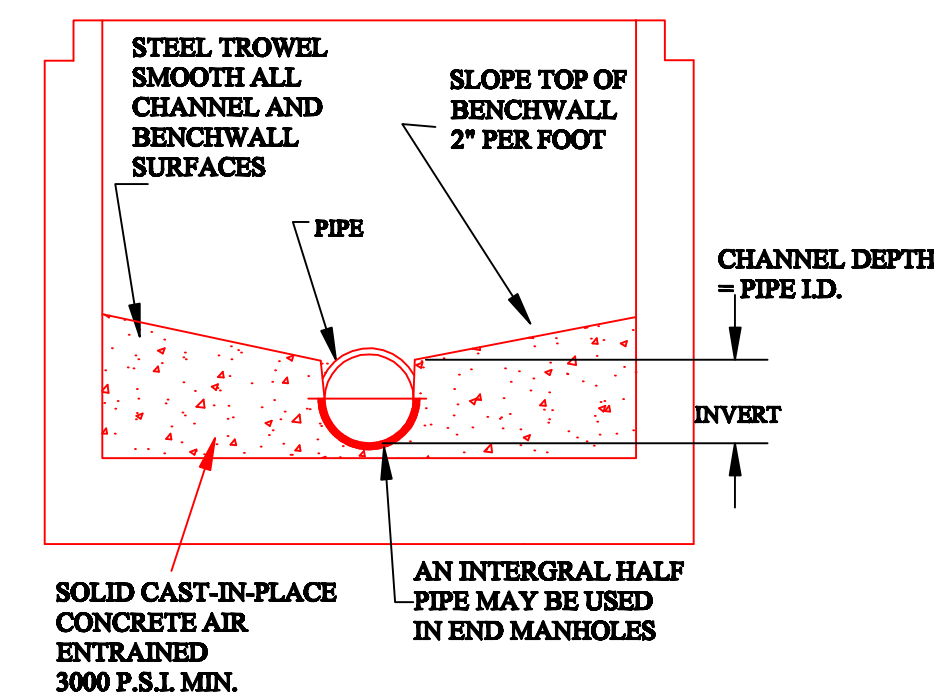


INVERT DETAIL

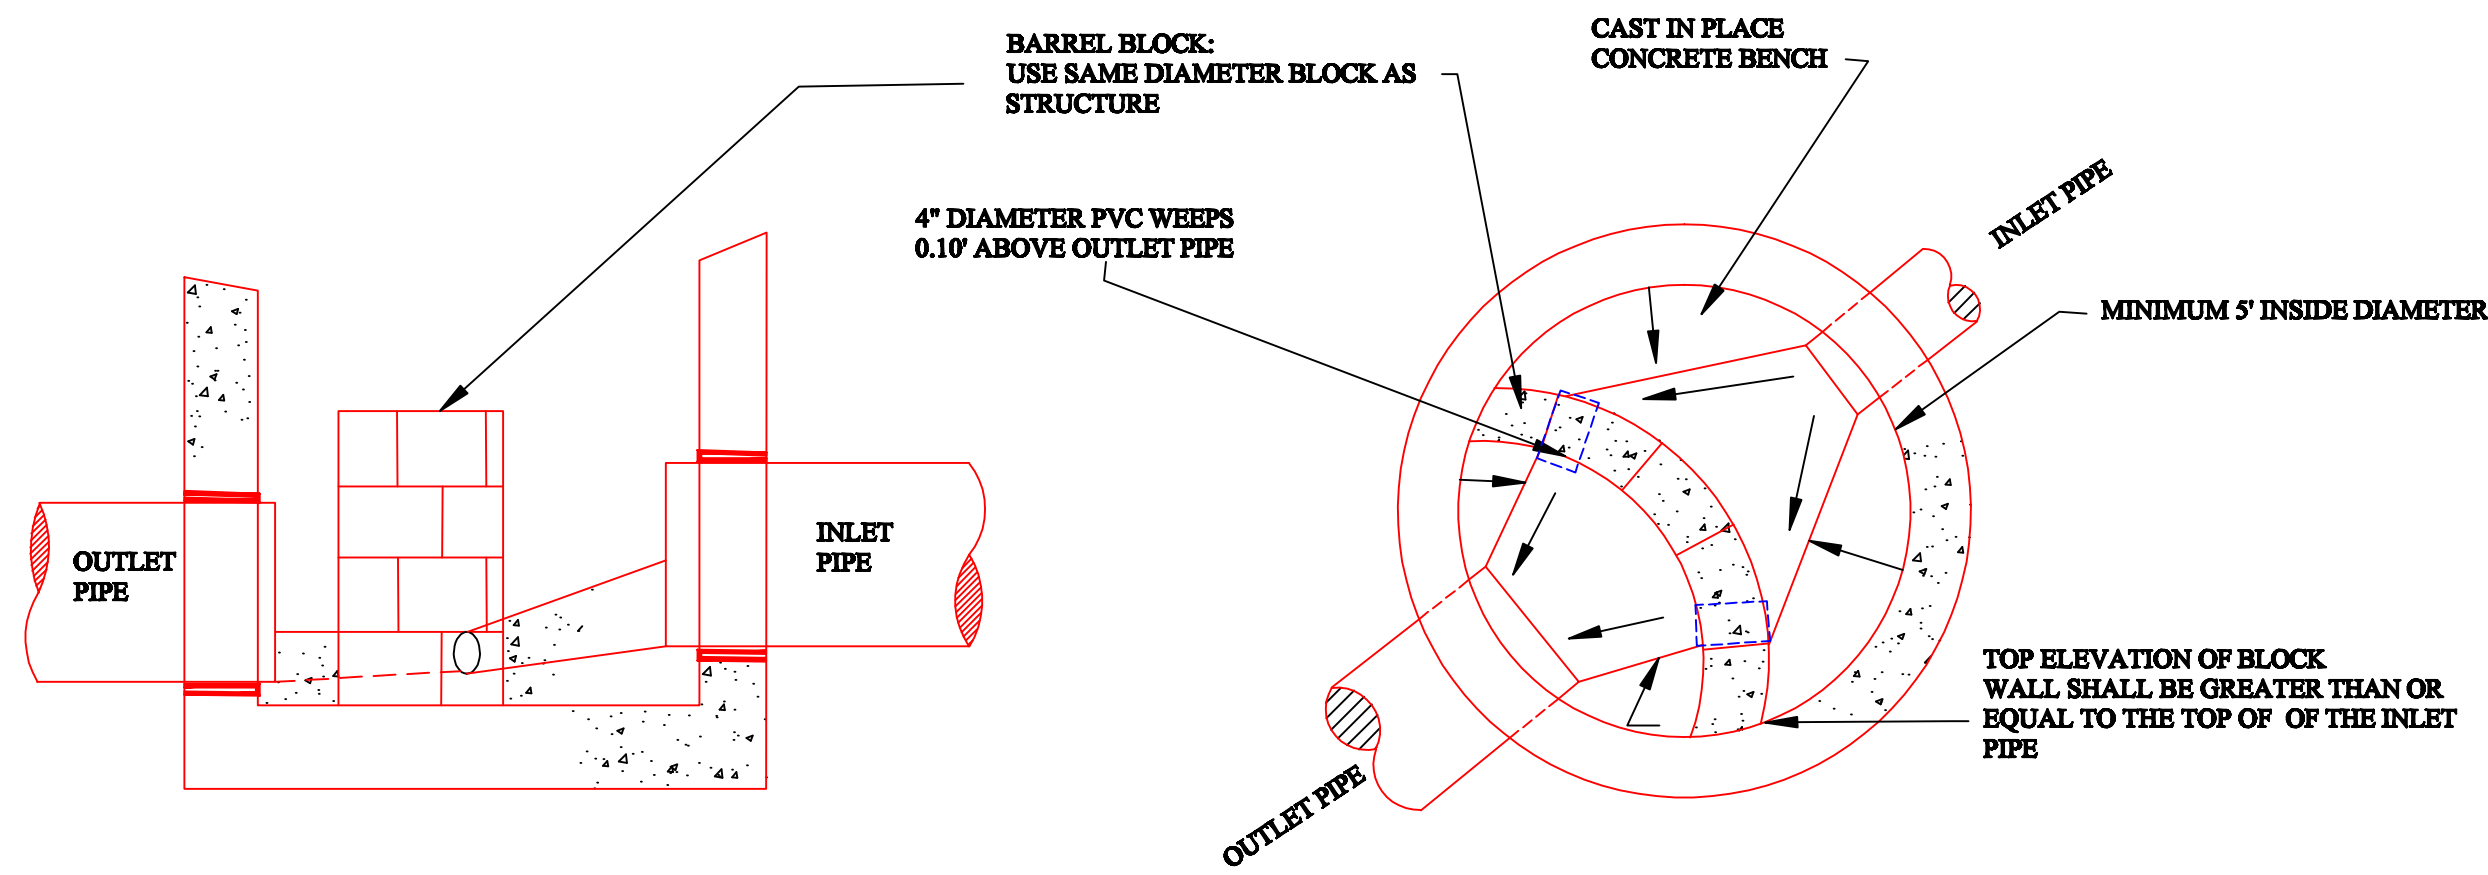

ENERGY DISSIPATING STRUCTURE

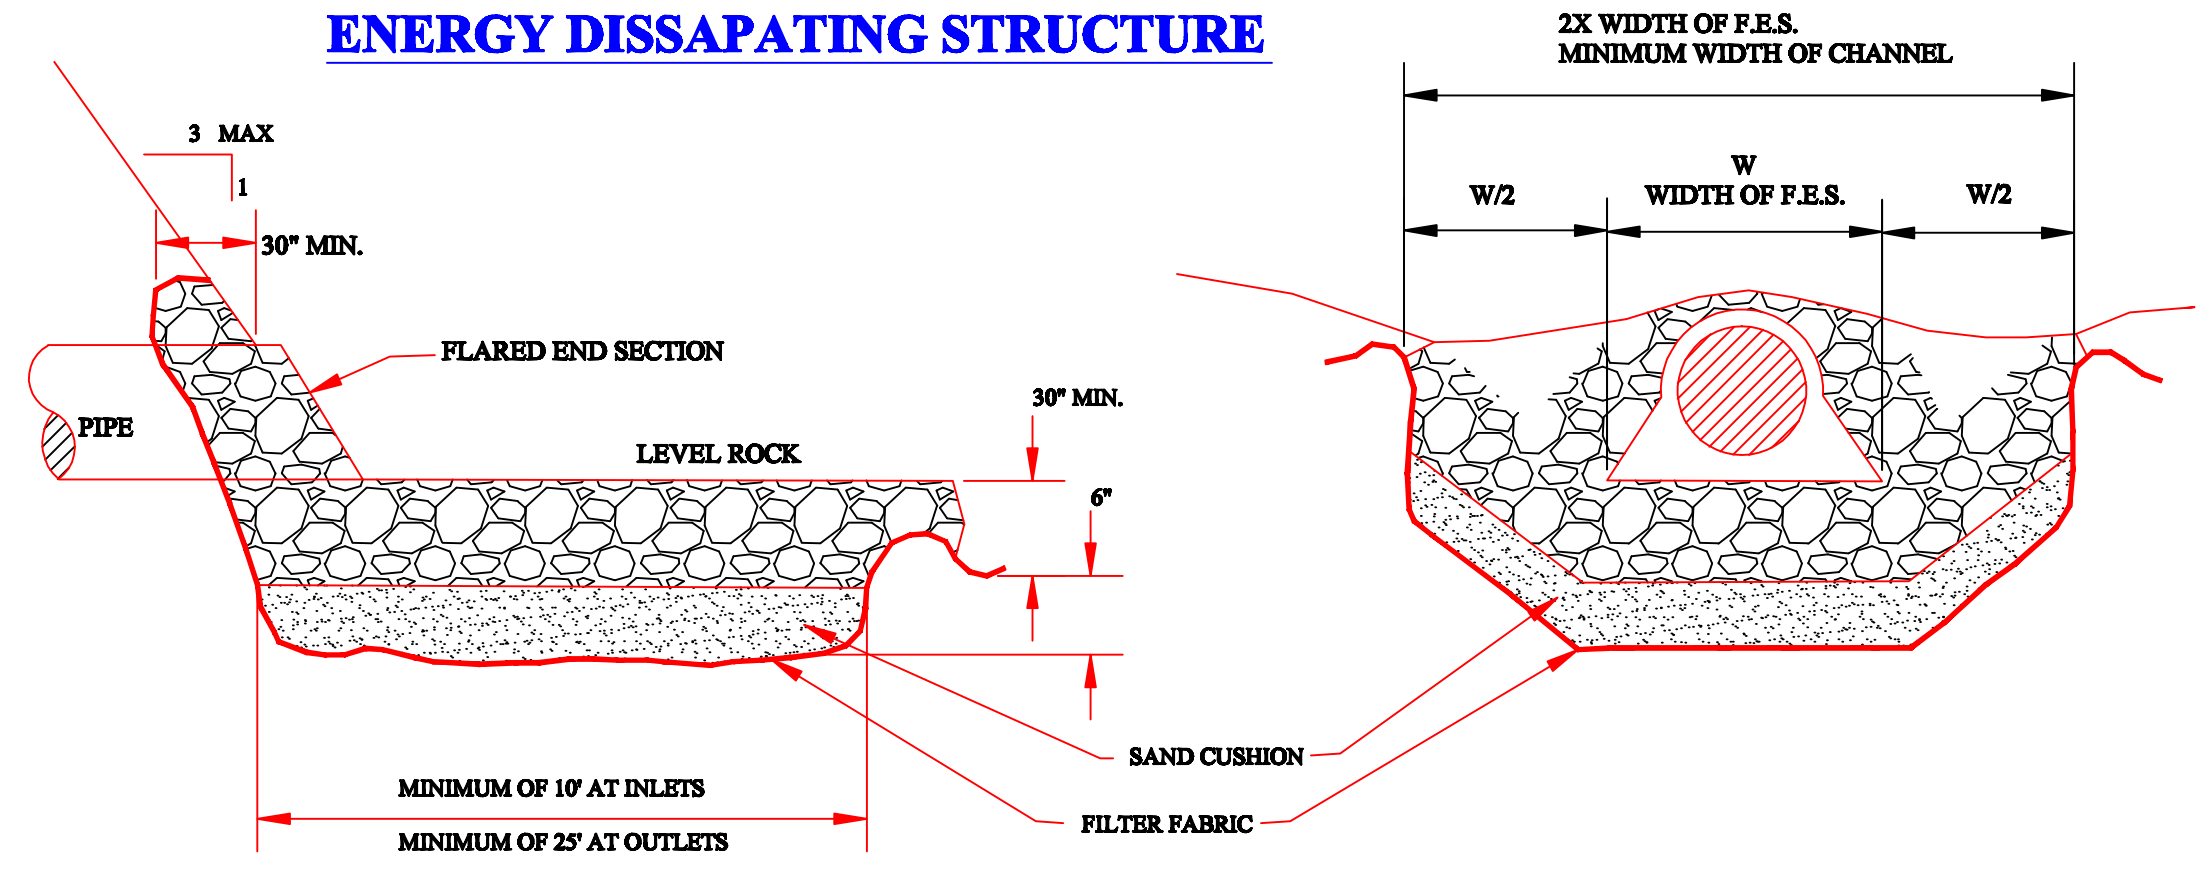

INVERT CHANNEL AND BENCHWALL DETAIL

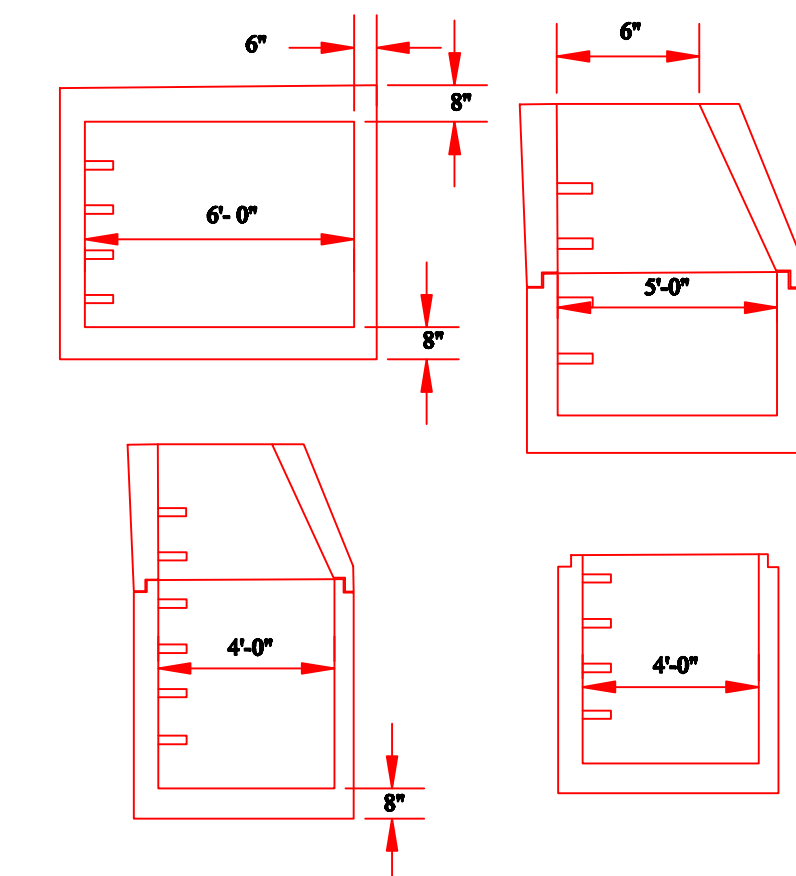

TYPICAL PRECAST MANHOLES

REVISIONS

DATE	BY	DESCRIPTION
11/05		

STORM SEWER DETAILS

TOWN OF BETHLEHEM
DEPARTMENT OF PUBLIC WORKS
445 DELAWARE AVE. DELMAR, NY 12054



DATE: