


JONES SUBDIVISION

FEIS Figure 2.b
Vista Technology Campus

April 2007

KEY

--- PROPOSED PROPERTY BOUNDARY

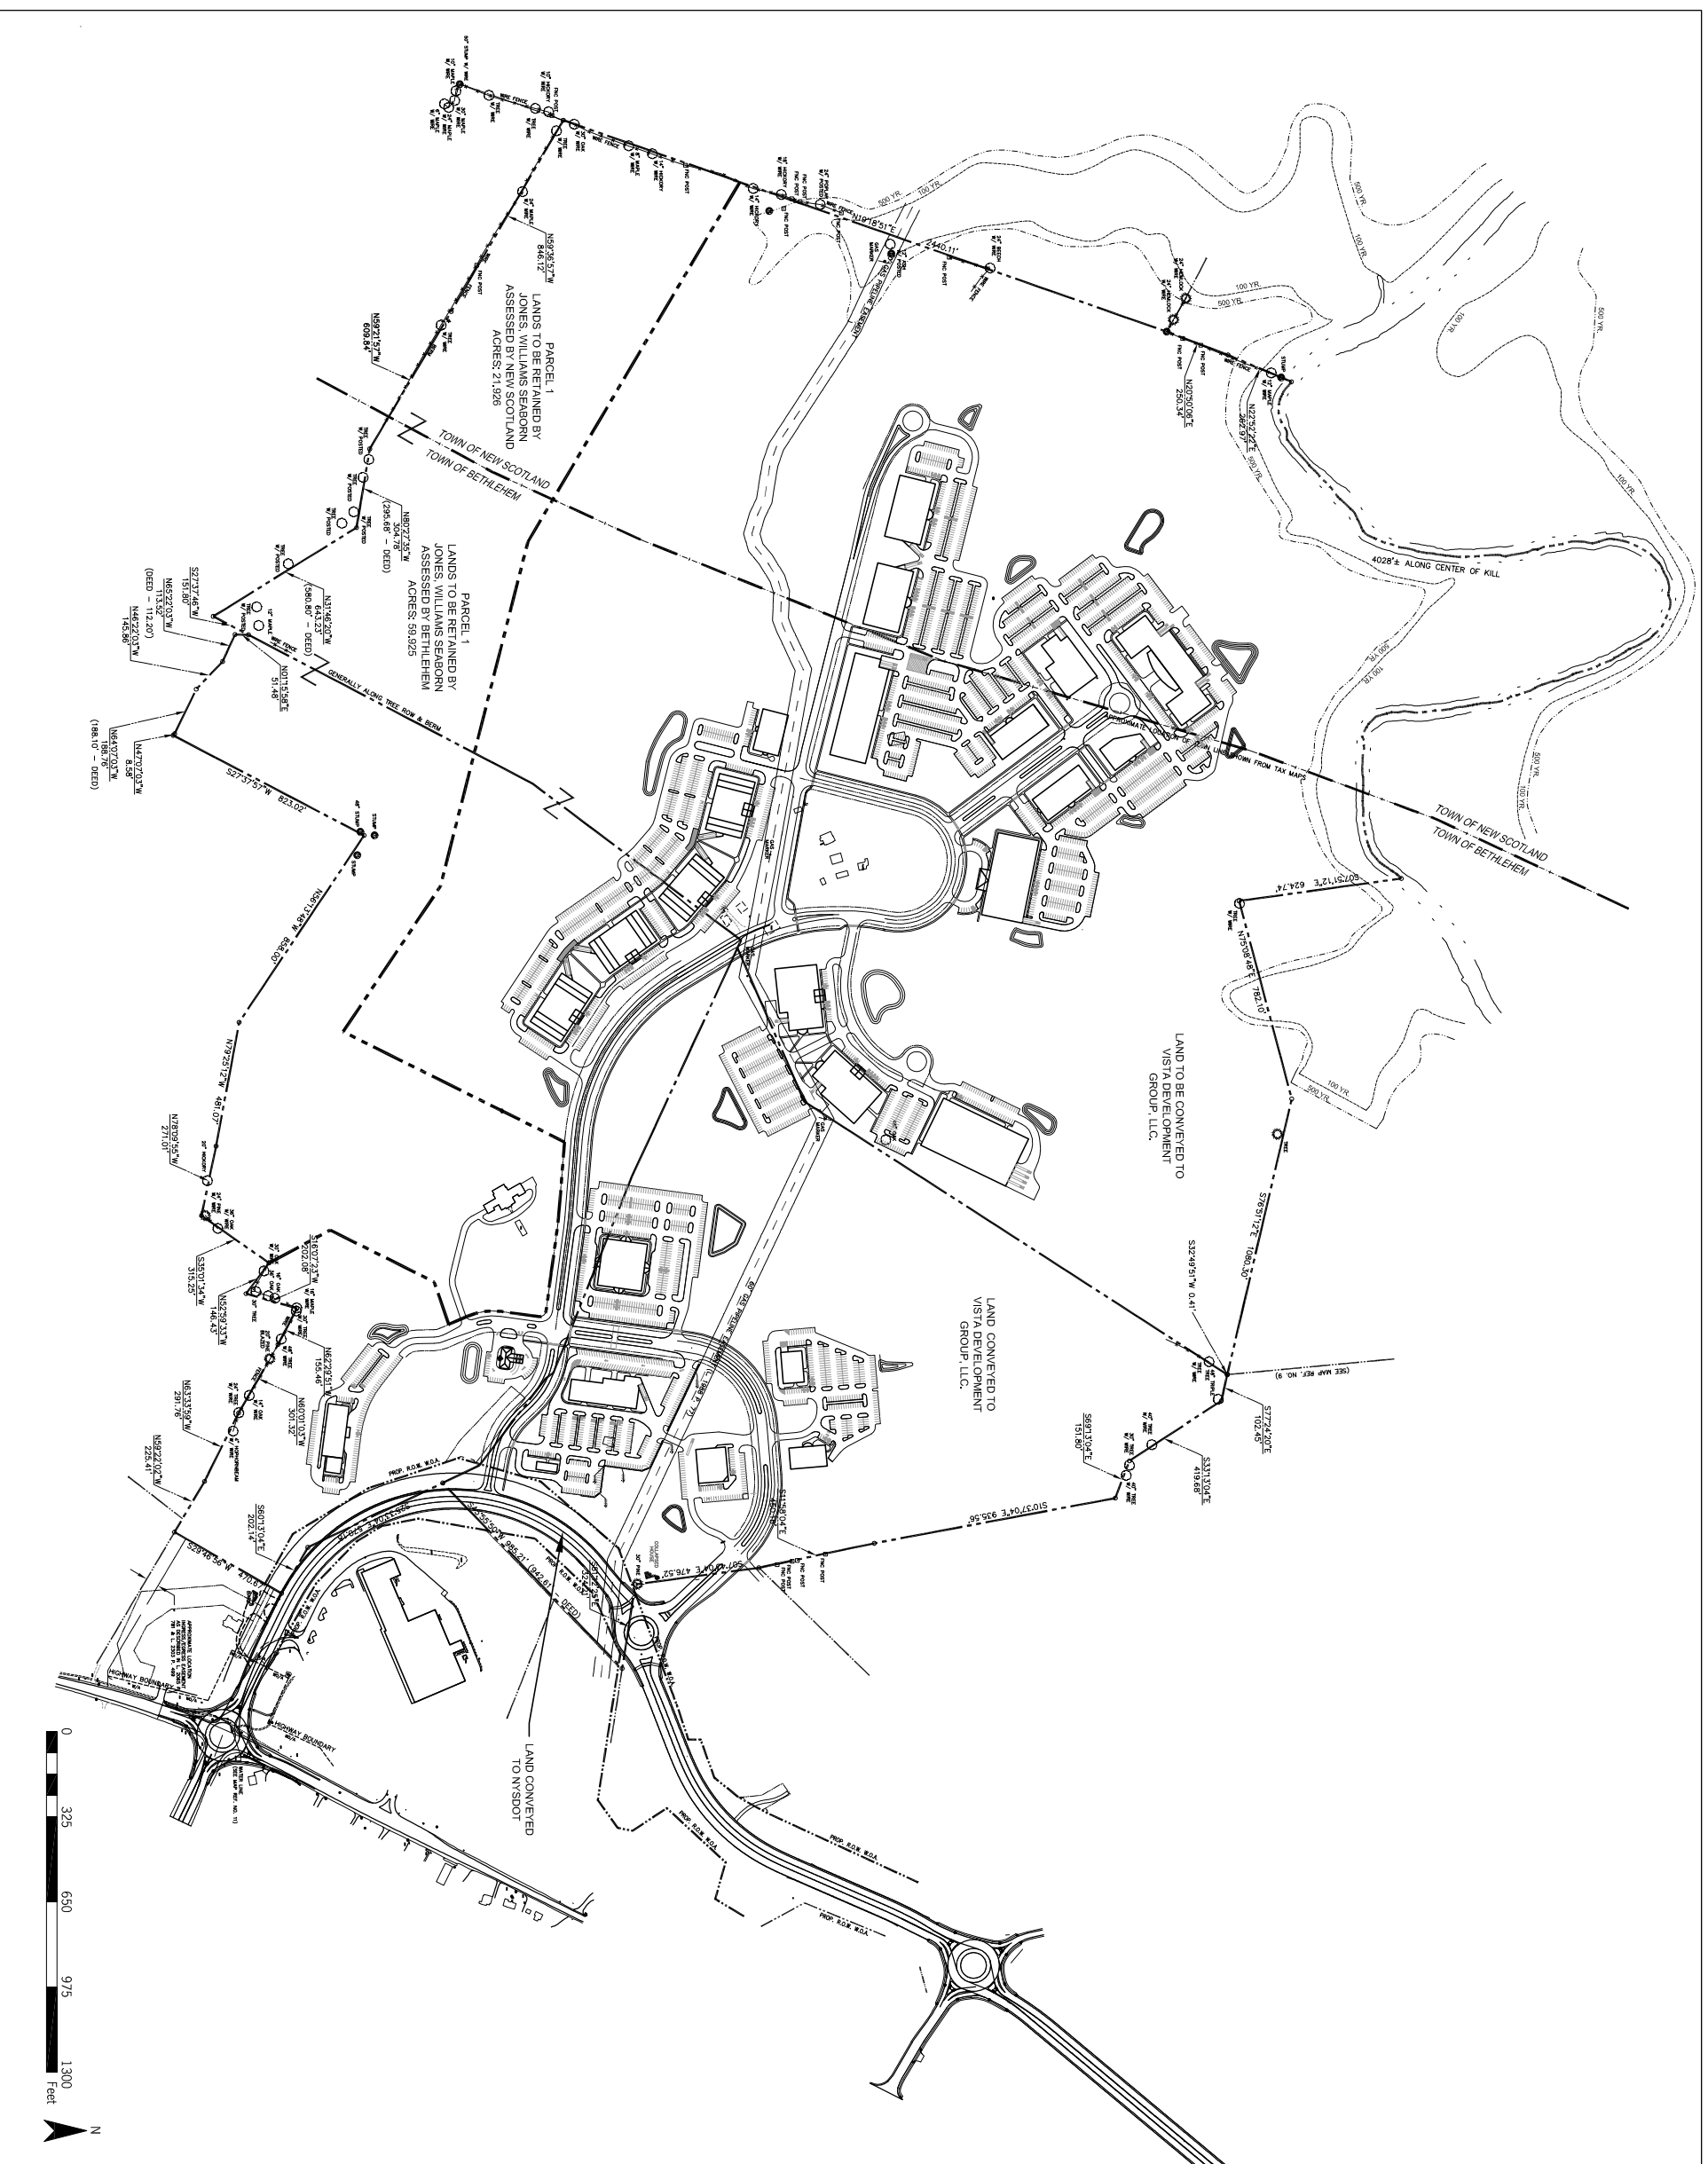

PROJECT # 05104.11m
Copyright © 2007 Saratoga Associates. All Rights Reserved.

This map is computer generated using data acquired by Saratoga Associates from various sources and is intended only for reference, conceptual planning and general information purposes. The map lines, location of objects or to provide any other information typically needed for construction or any other purpose when engineered plans or land surveys are required.
FILE: SX200505104VE.1 Conceptual Design05104 Jones.dwg

SARATOGA ASSOCIATES

Landscape Architects, Architects,
Engineers, and Planners, P.C.
NEW YORK CITY > SARATOGA SPRINGS

VISTA DEVELOPMENT GROUP, LLC.