


JONES SUBDIVISION

DEIS Figure 2.b
Vista Technology Campus

September 2006
Rev. December 12, 2006

KEY

--- PROPOSED PROPERTY BOUNDARY

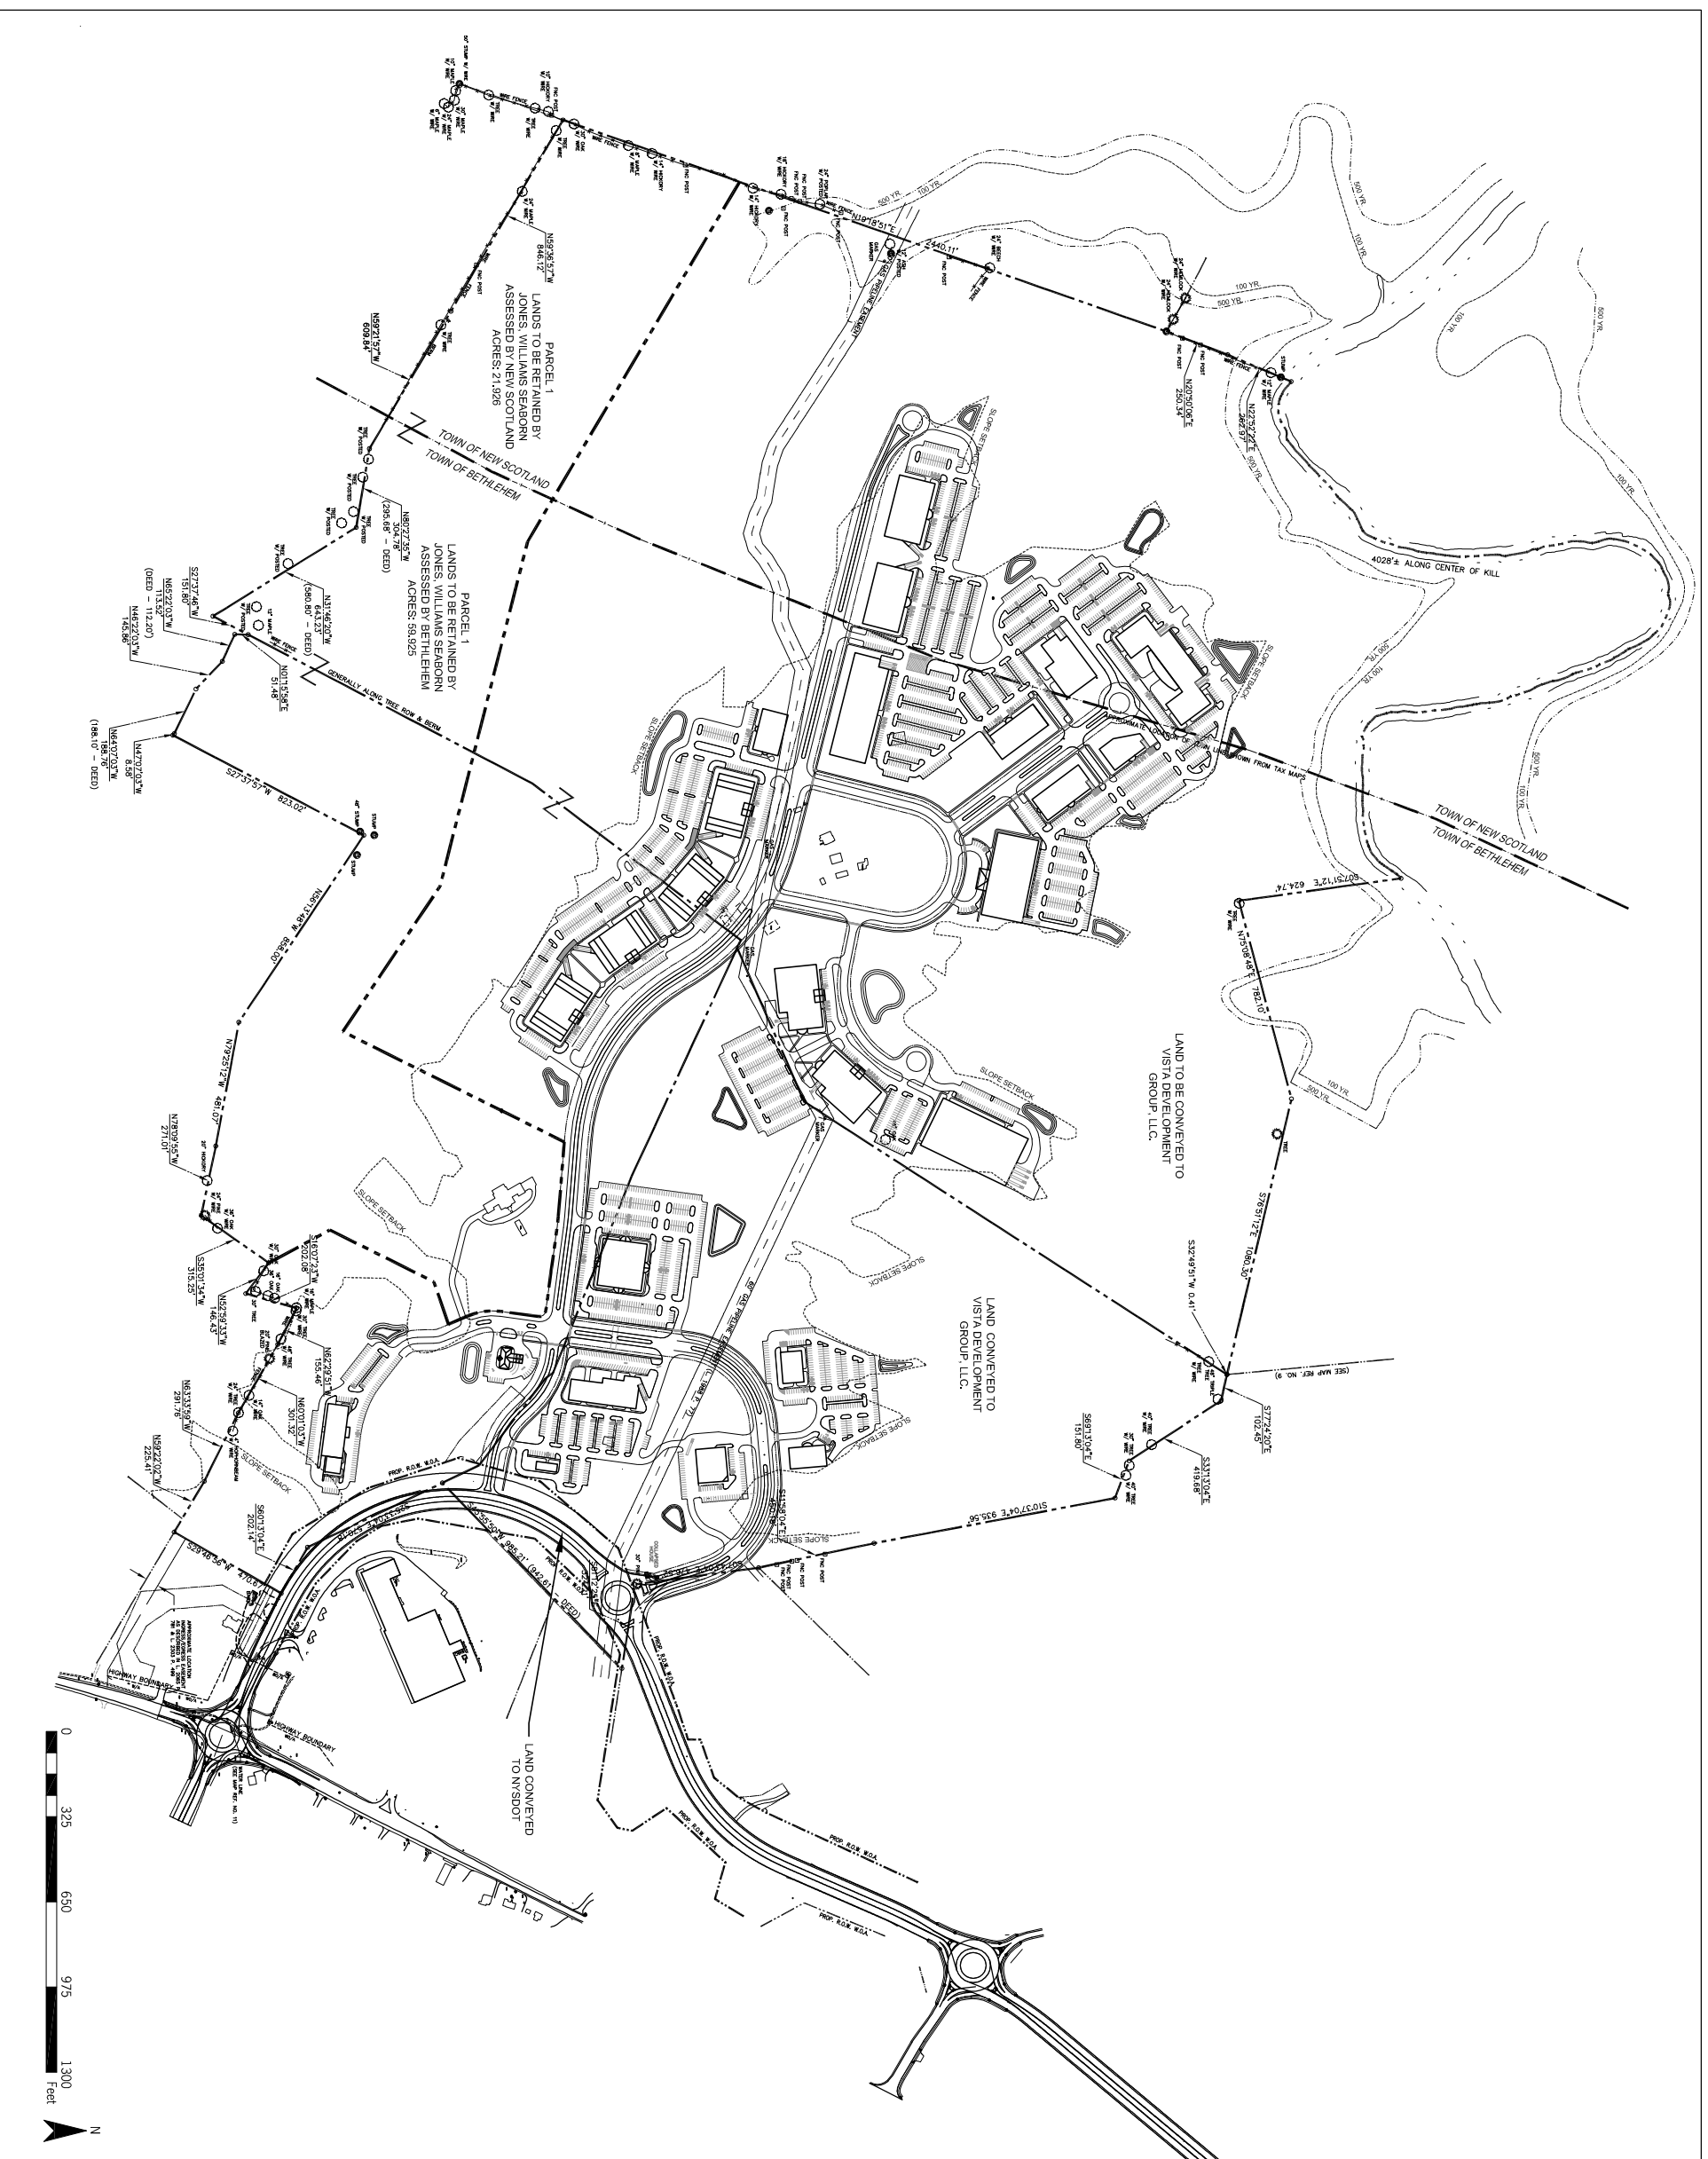

PROJECT # 05104.11m
Copyright © 2006 Saratoga Associates. All Rights Reserved.
This map is computer generated using data acquired by Saratoga Associates from various sources and is intended only for reference, conceptual planning and illustrative purposes. This map is not intended or relied upon to be used in any legal proceedings, property lines, location of objects or to provide any other information. Physical, prepared for construction or any other purpose when engineered plans or land surveys are required.
FILE: SV200505104VE.1 Conceptual Design05104 Jones.dwg

SARATOGA
ASSOCIATES

Landscape Architects, Architects,
Engineers, and Planners, P.C.
NEW YORK CITY > SARATOGA SPRINGS

VISTA DEVELOPMENT
GROUP, LLC.