

REVISIONS

DATE	BY	DESCRIPTION
2/15/06		

WATER DISTRIBUTION DETAILS

TOWN OF BETHLEHEM
DEPARTMENT OF PUBLIC WORKS
445 DELAWARE AVE. DELMAR, NY 12054

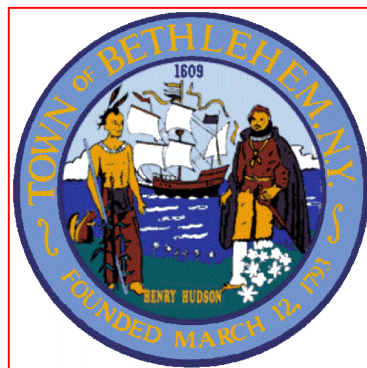


TABLE 1
SAFE BEARING LOADS OF SOILS & MULTIPLICATION FACTORS
FOR MODIFICATION OF THRUST BLOCK AREAS

SOIL	SAFE BEARING LOAD (LBS./SQ. FT.)	FACTOR
MUCK	0	0
SOFT CLAY	1000	2.0
SAND	2000	1.0
SAND AND GRAVEL	3000	0.67
SAND AND GRAVEL CEMENTED WITH CLAY	4000	0.50
SHALE	10000	0.20

TABLE 2
REQUIRED BEARING AREAS & DIMENSIONS FOR
CONCRETE THRUST BLOCKS

PIPE SIZES	TEE	90° (1/4) BEND	45° (1/8) BEND	22 1/2° (1/16) BEND	11-1/4° (1/32) BEND
AREA Dimensions sq. ft. D x W	AREA Dimensions sq. ft. D x W	AREA Dimensions sq. ft. D x W	AREA Dimensions sq. ft. D x W	AREA Dimensions sq. ft. D x W	AREA Dimensions sq. ft. D x W
2	0.4 0.5x1.0	0.5 0.5x1.0	0.3 0.5x1.0	0.1 0.5x1.0	0.1 0.5x1.0
3	0.8 1.0x1.0	1.1 1.0x1.5	0.6 0.5x1.5	0.3 0.5x1.0	0.2 0.5x1.0
4	1.4 1.0x1.5	2.0 1.0x2.0	1.1 1.0x1.5	0.6 0.5x1.5	0.3 0.5x1.0
6	3.2 1.5x2.5	4.5 2.0x2.5	2.4 1.5x2.0	1.2 1.0x1.5	0.6 0.5x1.5
8	5.7 2.0x3.0	8.0 2.0x4.0	4.3 2.0x2.5	2.2 1.5x1.5	1.1 1.0x1.5
10	8.3 2.5x3.5	12.5 2.0x4.5	6.8 2.0x3.5	3.4 1.5x2.5	1.7 1.0x2.0
12	12.7 3.5x3.5	18.0 4.0x4.5	9.7 2.5x4.0	5.0 2.0x2.5	2.5 1.5x2.0
14	17.3 3.5x5.0	24.5 4.5x5.5	13.3 3.5x4.0	6.8 2.0x3.5	3.4 1.5x2.5
16	22.6 4.5x5.0	32.0 5.0x5.5	17.3 3.5x4.5	8.8 2.5x3.5	4.4 2.0x2.5
18	28.6 5.0x6.0	40.5 5.5x7.0	21.9 4.0x5.5	11.2 3.0x4.0	5.6 2.0x3.0
20	35.3 5.5x6.5	50.0 6.5x8.0	27.0 4.5x6.0	13.8 3.5x4.0	6.9 2.0x3.5


NOTES

- FOR REQUIRED BEARING AREA AND DIMENSION D&W SEE TABLE 2. VALUES OF D&W OTHER THAN THOSE SHOWN IN THE TABLE, MAY BE USED PROVIDED THEY YIELD A BEARING AREA EQUAL TO OR LARGER THAN THAT REQUIRED.
- ALL THRUST BLOCKS SHALL BE 3000 P.S.I. POURED CONCRETE.
- CONCRETE NOT TO OVERLAP ANY JOINT.
- CONCRETE TO BE PLACED SO AS NOT TO INTERFERE WITH REMOVING OR INSTALLING ANY OF THIS HARDWARE.
- VALUES FOR TEE, ALSO APPLY TO END FLUOS, CAPS AND TAPPING SLEEVES.
- REQUIRED BEARING AREA DUE TO THRUSTS CAUSED BY 150 P.S.I. WORKING PRESSURE PLUS 90% (75 P.S.I.) SURGE ALLOWANCE. RESULTING IN 225 P.S.I. TOTAL INTERNAL PRESSURE, NOMINAL PIPE DIAMETER USED.
- REQUIRED BEARING AREAS ARE BASED ON ALLOWABLE SOIL BEARING CAPACITY OF 3000 LBS. PER SQ. FT. FOR SAND. DUE TO OTHER SOIL CONDITIONS ENCOUNTERED, BEARING AREAS MAY BE MODIFIED BY THE ENGINEER BY MULTIPLYING THE AREA GIVEN IN TABLE 1 FOR THE APPROPRIATE PIPE SIZE AND FITTING BY THE LISTED CORRECTION FACTORS.
- IN MUCK, PEAT OR RECENTLY PLACED FILL, ALL THRUSTS SHALL BE RESISTED BY PILES OR THE RODS TO SOLID FOUNDATIONS, OR BY REMOVAL OF SUCH UNSTABLE MATERIAL AND REPLACEMENT WITH BALLAST OF SUFFICIENT STABILITY TO RESIST THE THRUSTS, ALL A.O.B.R.

FOR REQUIRED BEARING AREA AND DIMENSION D&W SEE TABLE 2. VALUES OF D&W OTHER THAN THOSE SHOWN IN THE TABLE, MAY BE USED PROVIDED THEY YIELD A BEARING AREA EQUAL TO OR LARGER THAN THAT REQUIRED.


CURB BOXES SHALL BE EITHER:

- FOR 3/4" AND 1" CLOW CANADA CC-D1-7 CLOW CANADA CC-D2-7
- 5'-6" ADJUSTABLE WITH 35" X 5/8" DIAMETER GRADE 304 STAINLESS STEEL ROD AND BRASS COTTER PIN.
- FOR 1 1/2" THRU 2", OR EQUAL, 3'-6" ADJUSTABLE WITH 35" X 5/8" DIAMETER GRADE 304 STAINLESS STEEL ROD AND BRASS COTTER PIN.

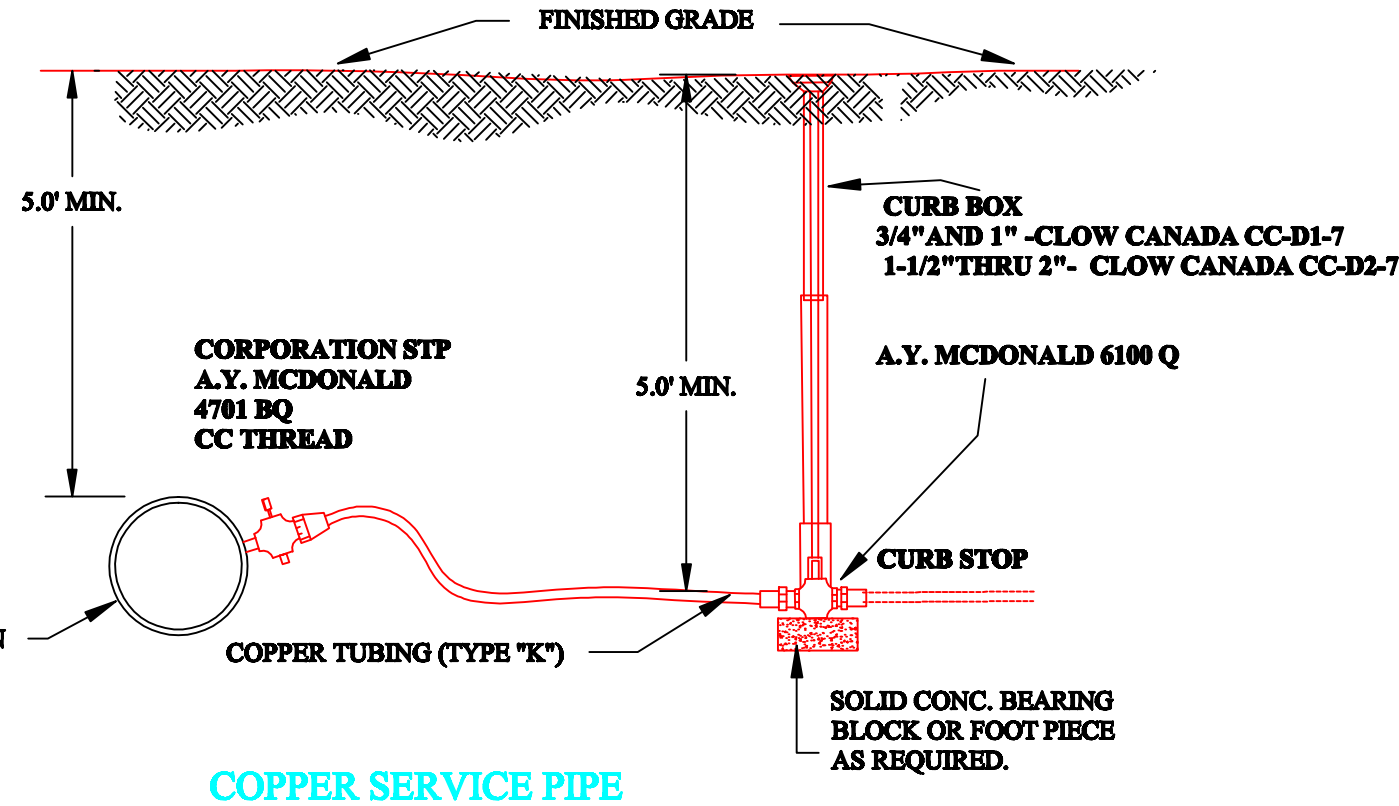


COPPER SERVICE PIPE


TYPICAL SERVICE CONNECTIONS

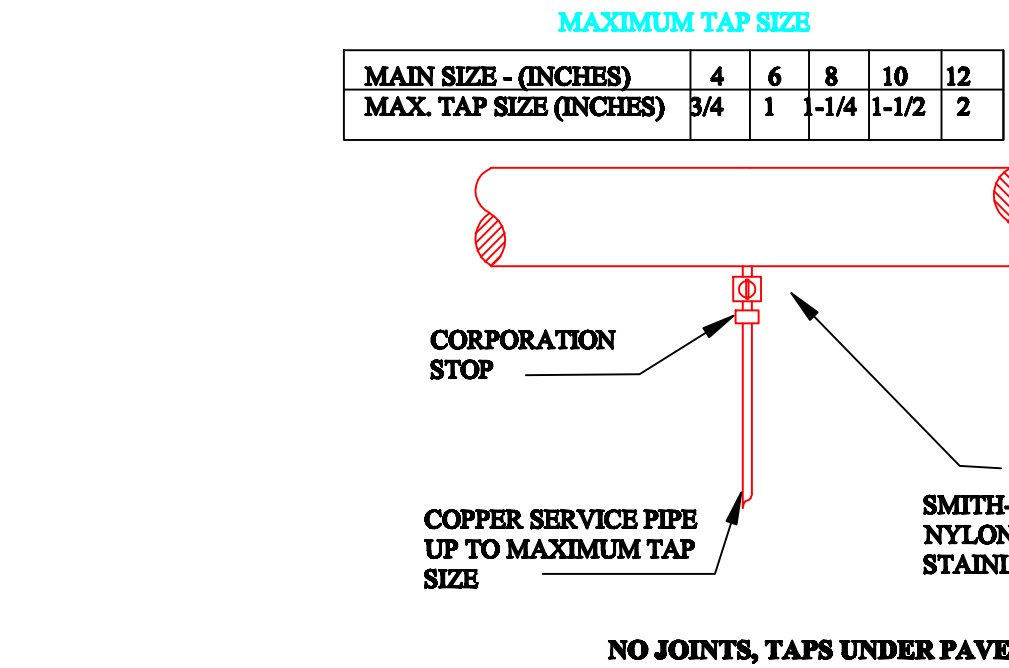


SINGLE AND MULTIPLE TAPS

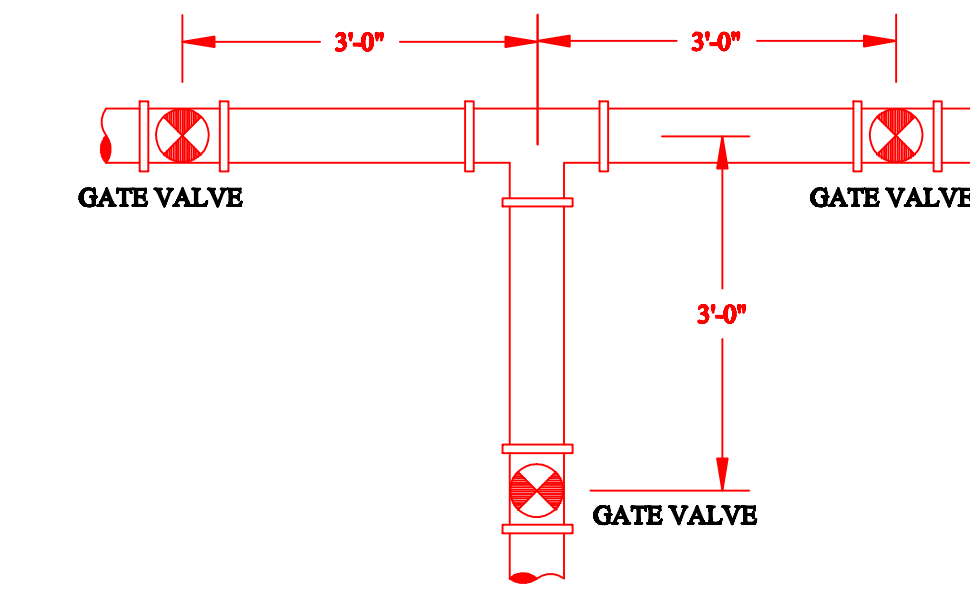


TYPICAL SPACING

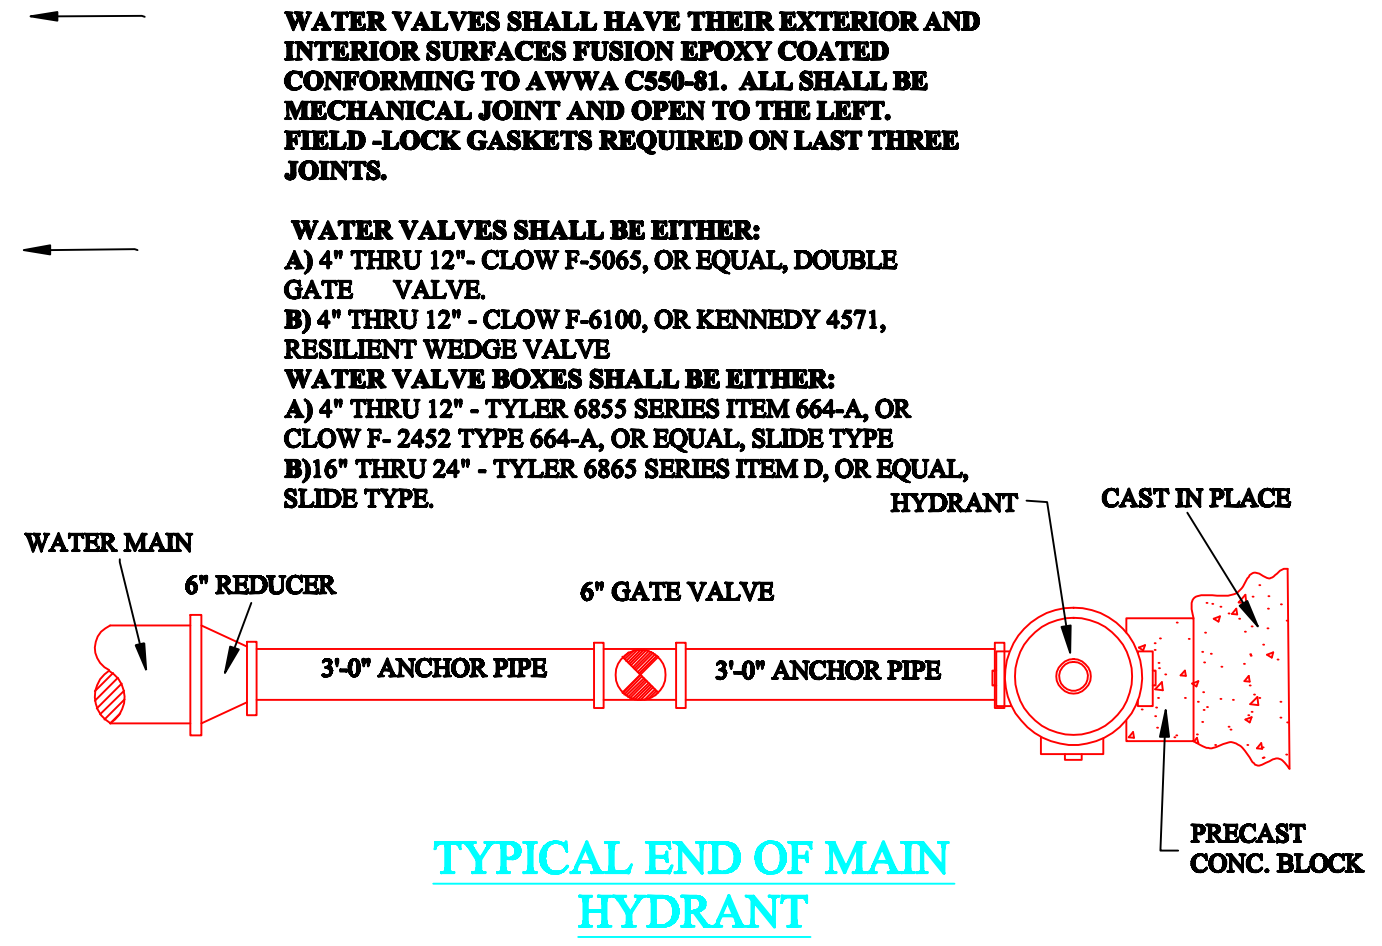


TYPICAL END OF MAIN HYDRANT

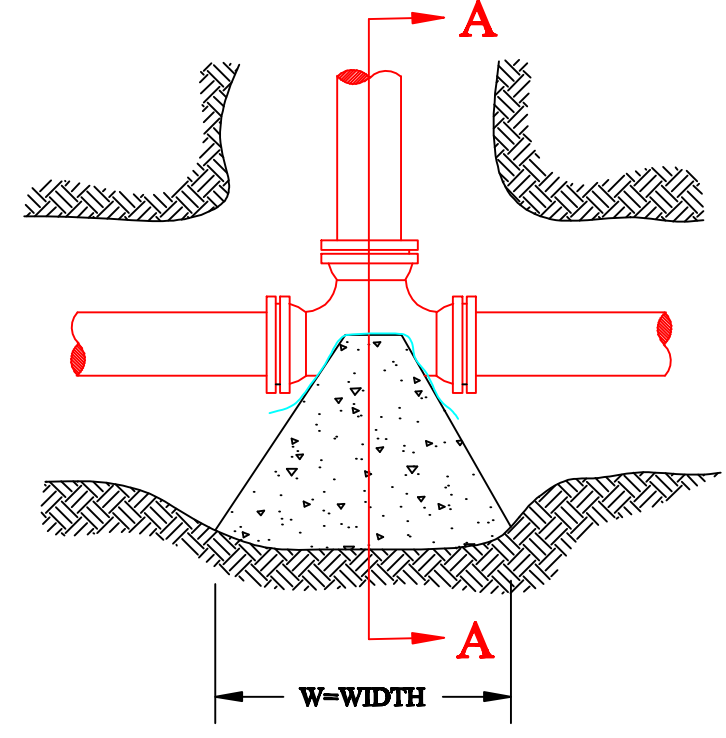

TEE

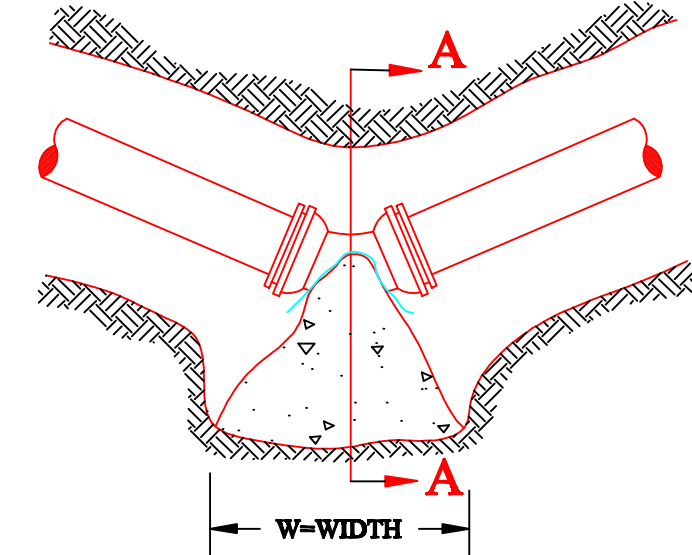


BEND

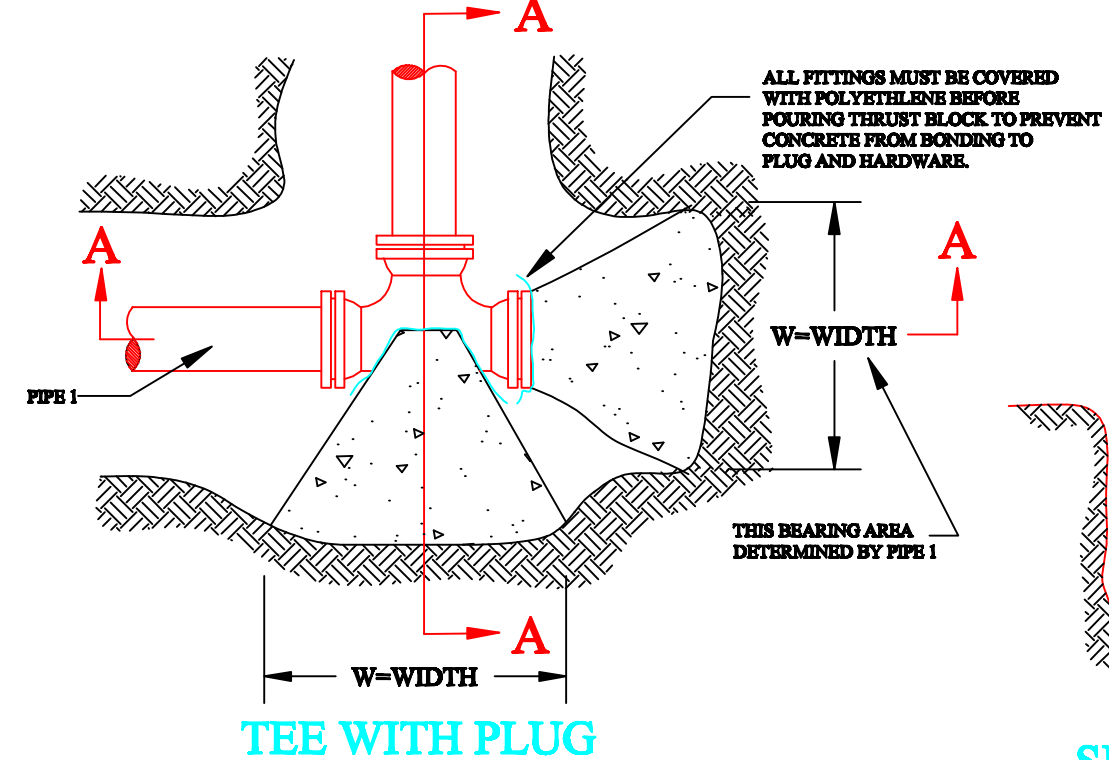


TEE WITH PLUG


TYPICAL POURED IN PLACE CONCRETE THRUST BLOCK DETAILS

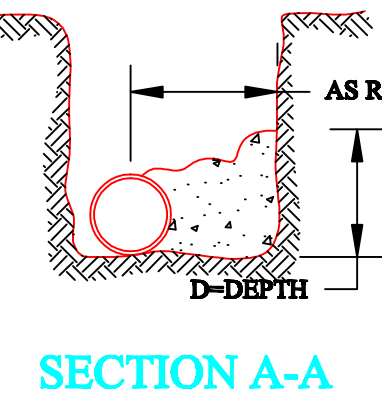


SECTION A-A

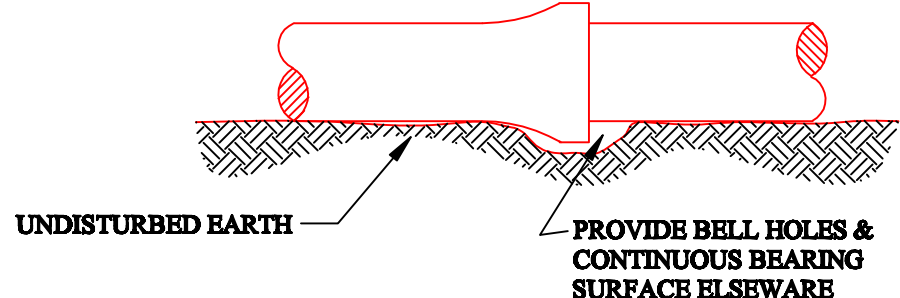

ELEVATIONS

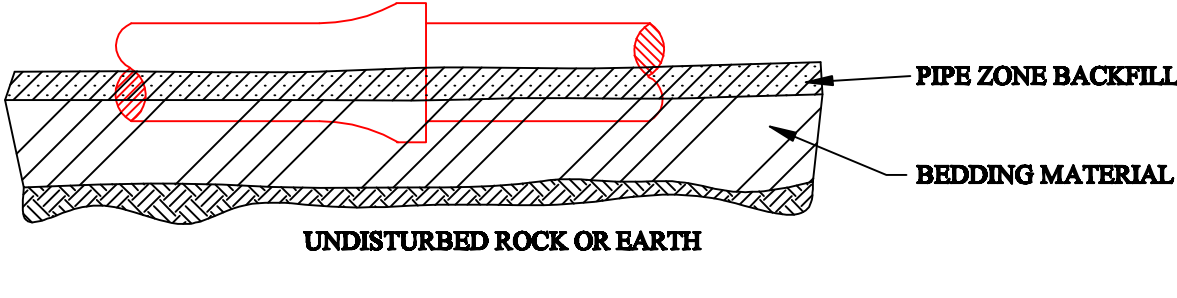

PIPE ZONE BACKFILL
BEDDING MATERIAL

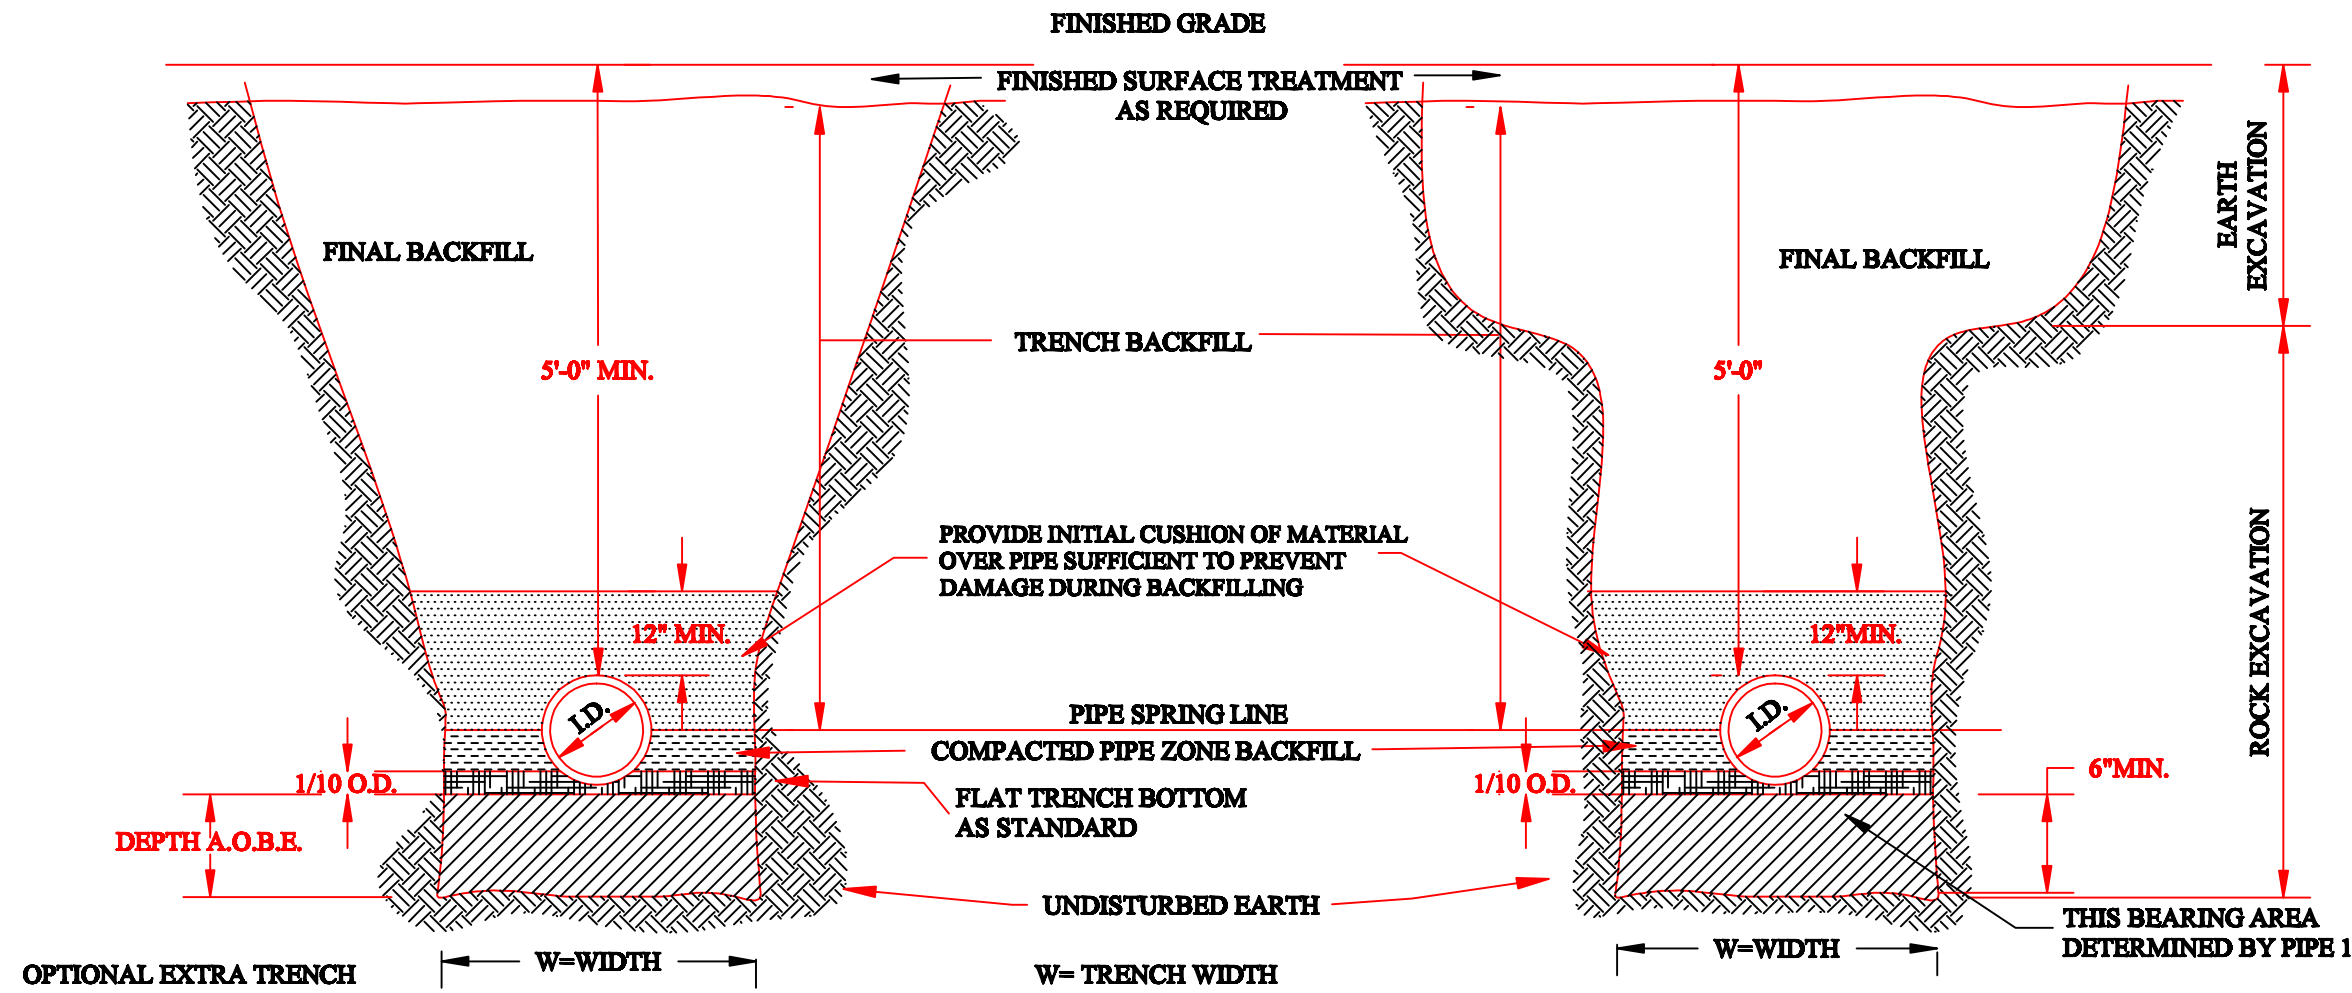

TRENCH IN EARTH

TRENCH IN ROCK

TRENCH WIDTH

PIPE SIZE I.D. (INCHES)	MIN. SUGGESTED TRENCH WIDTH (O.D. BELL PLUS 12")	MAX. TRENCH WIDTH ALLOWED - I.D. PLUS 24" AT TOP OF PIPE
2	18	26
3	18	27
4	18	28
6	21	30
8	24	32
10	26	34
12	28	36
14	30	38
16	32	40
18	35	42
20	37	44

OPTIONAL EXTRA TRENCH EXCAVATION & COMPACTED BEDDING A.O.B.R. 1/10 WAY UP PIPE.

TYPICAL TRENCH DETAILS